


GF NO. 07412994 STEWART TITLE
 ADDRESS: FALCON LANDING DRIVE
 MONTGOMERY, TEXAS 77356
 BORROWER: DANA ANNE PODSEDNIK

LOT 18, BLOCK 1
FALCON SOUND ON THE LAKE
 ACCORDING TO THE MAP OR PLAT THEREOF RECORDED
 IN CABINET S, SHEET 5 OF THE MAP RECORDS
 OF MONTGOMERY COUNTY, TEXAS

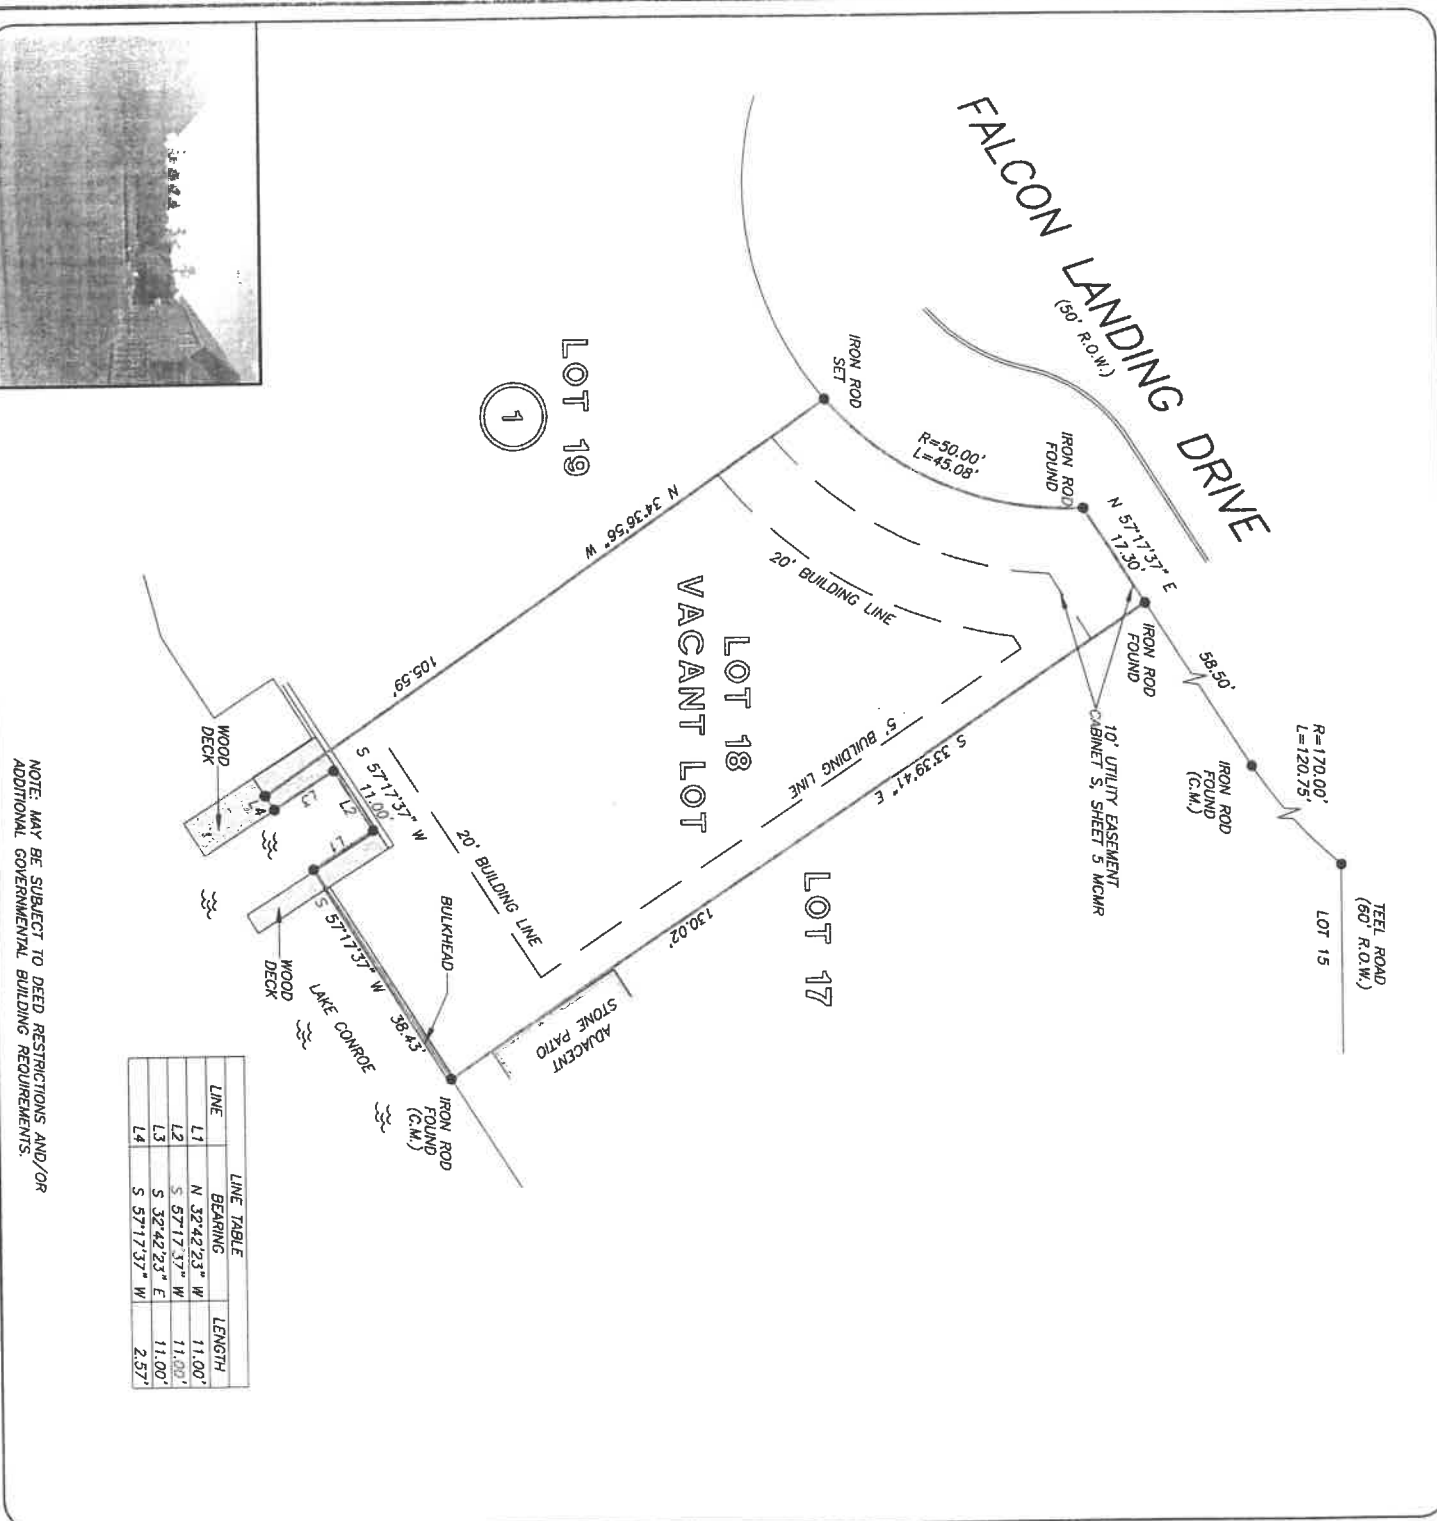

NOTE: MAY BE SUBJECT TO DEED RESTRICTIONS AND/OR
 ADDITIONAL GOVERNMENTAL BUILDING REQUIREMENTS.

THIS PROPERTY DOES NOT LIE WITHIN THE
 100-YEAR FLOOD PLAIN AS PER THE
 FEMA FLOOD MAP NO. 48339C 0205 F
 MAP REVISION: 12/19/1996
 ZONE: X
 BASED ONLY ON VISUAL EXAMINATION OF MAPS.
 INACCURACIES OF FEMA MAPS PREVENT EXACT
 DETERMINATION WITHOUT DETAILED FIELD STUDY

A SUBSEQUENT INVESTIGATION
 WAS IN FOUND THE SCOPE OF THIS SURVEY

RECORD BEARING: CABINET S, SHEET 5 M.C.M.R.

DRAWN BY: MV

I HEREBY CERTIFY THAT THIS SURVEY WAS MADE
 ON THE GROUND, THAT THIS PLAN CORRECTLY
 REPRESENTS THE FACTS FOUND AT THE
 TIME OF SURVEY AND THAT THERE ARE NO
 ENCROACHMENTS AND THAT THE GROUND
 EXCEPT AS SHOWN HEREON, THIS SURVEY IS
 UNEXCEPTED. THIS TRANSACTION ONLY AND
 ANYTHING PROVIDED IN THE ABOVE
 REFERENCED TITLE COMMITMENT WAS RELIED
 UPON IN PREPARATION OF THIS SURVEY.

BILLIE G. MODULFTE
 PROFESSIONAL LAND SURVEYOR
 NO. 2090
 JOB NO. 08-02308
 FEBRUARY 27, 2008



Stewart
 title
 SUSAN CHICON
 936-442-3700



PRECISION SURVEYORS, INC.

1-800-LANDSURVEY 281-496-1586
 1-800-526-3787 FAX 281-496-1867
 14925 MEMORIAL DRIVE SUITE 8100 HOUSTON, TEXAS 77079