

ADDRESS: 28711 HALLE RAY DRIVE

AREA: 6,083 S.F. ~ 0.14 ACRES

FILE NO. 20210192

MFE: 144.39'


DRAINAGE TYPE: "A"

<b>TOTAL FENCE</b>	176 LF
FRONT	10 LF
LEFT	58 LF
RIGHT	58 LF
REAR	50 LF

<b>AREAS</b>	
LOT AREA	6,083 SF
SLAB	2,731 SF
LOT COVERAGE	45 %
INTURN	267 SF
DRIVEWAY	432 SF
PUBLIC WALK	170 SF
PRIVATE WALK	32 SF
REAR YARD AREA	183.0 SY
FRONT YARD AREA	178.0 SY

**OPTIONS:**

- 3 sides brick,
- Covered Patio,
- Roof, framing, and rafter details
- Media Room w/ Refreshment Center

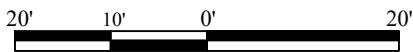

GRAPHIC SCALE: 1" = 20'



**LEGEND**

- BL Building Line
- APL Approximate Property Line
- ABOC Approximate Back of Curb
- R/W Right of Way
- N/F Now or Formerly
- UE Utility Easement
- DE Drainage Easement
- SSE Sanitary Sewer Easement
- WLE Water Line Easement
- STMSE Storm Sewer Easement
- PROP Proposed
- MFE Minimum Finished Floor Elevation
- FFE Finished Floor Elevation
- GFE Garage Floor Elevation
- P Porch
- CP Covered Patio
- PAT Patio
- S Stoop
- CONC Concrete
- X- Fence
- TOF Top of Forms
- RBF Rebar Found
- RBS Rebar Set

TAMARRON SECTION 24

PLAT NO. 20180125


F.B.C.P.R.

RESERVE "A"

TAMARRON SECTION 60

RESERVE "D"

S 87°06'20" W 50.00"

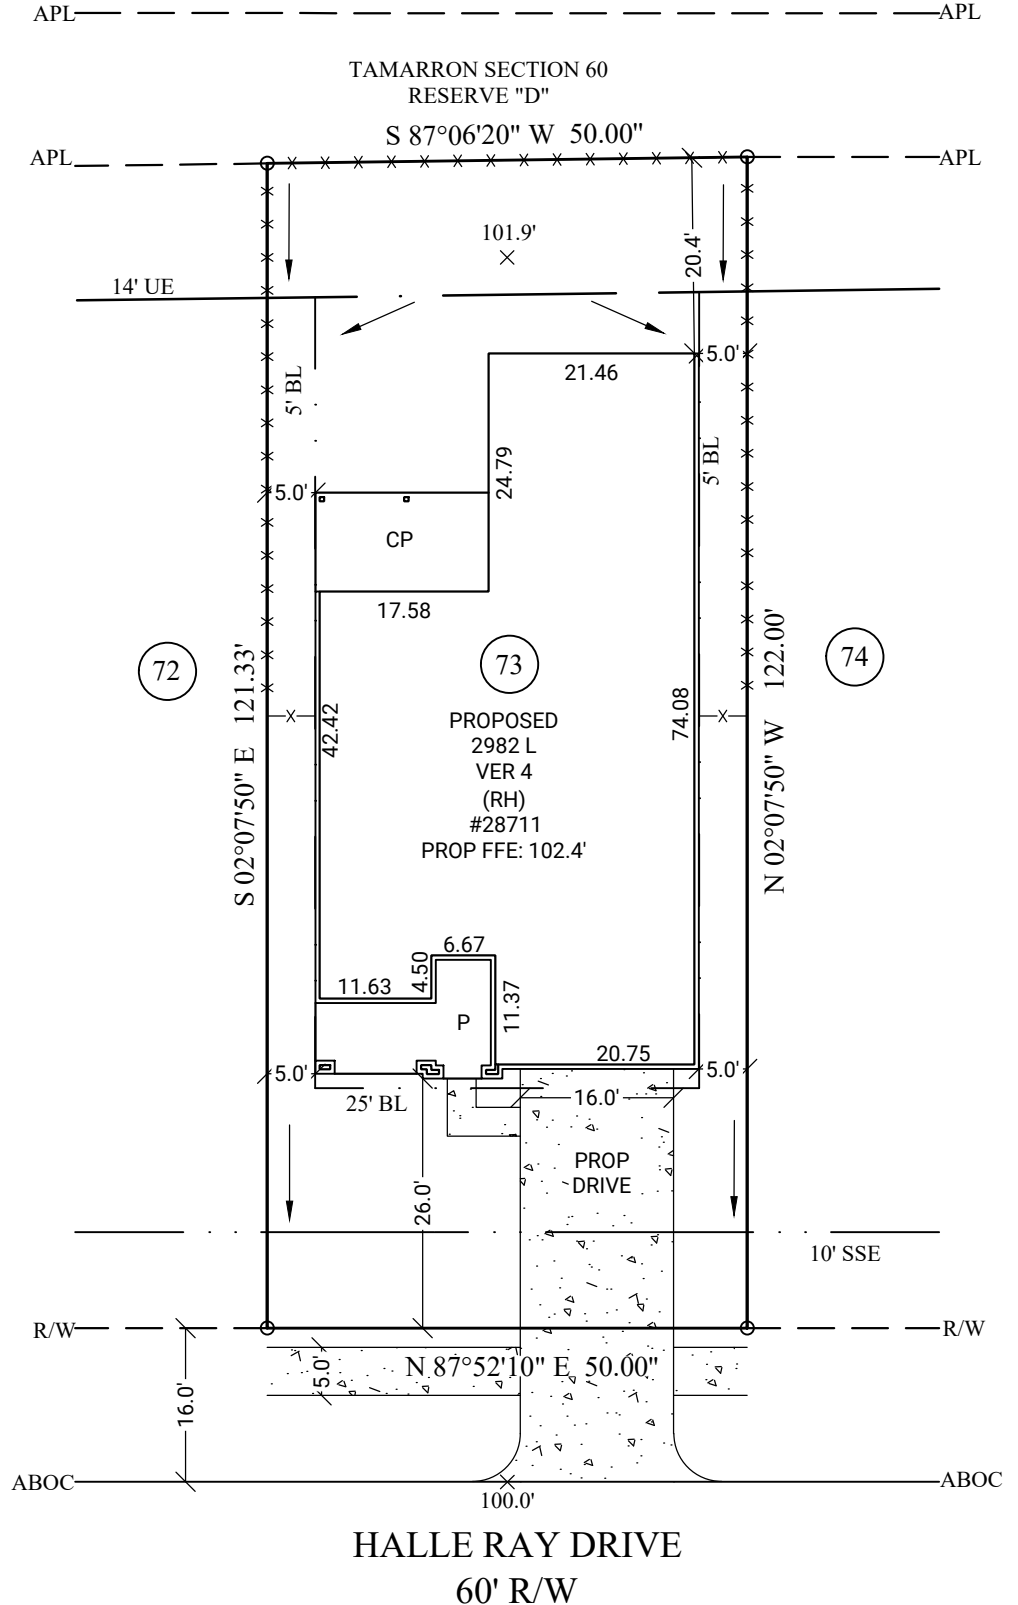

HALLE RAY DRIVE  
60' R/W

NOTE: BASE ELEVATION IS ASSUMED.  
(FOR REFERENCE ONLY)

**GENERAL NOTES:** No field work has been performed. This property is subject to additional easements or restrictions of record. Carter & Clark Surveyors is unable to warrant the accuracy of boundary information, structures, easements, and buffers that are illustrated on the subdivision plat. Utility easement has not been field verified by surveyor. contact utility contractor for location prior to construction (if applicable). This plat is for exclusive use by client. Use by third parties is at their own risk. Dimensions from house to property lines should not be used to establish fences. City sidewalks, driveway approaches, and other improvements inside the city's right of way are provided for demonstration purposes only. consult the development plans for actual construction. This plat has been calculated for closure and is found to be accurate within one foot in 10,000+ feet.

SUB: Tamarron SEC: 60  
LOT: 73 BL: 2

E.T.J of Fulshear, Fort Bend County, Texas

**PLOT PLAN FOR:**  
**D·R·HORTON**  
*America's Builder*

ORDER DATE: 09/22/2021  
20210907044 DRH

**CARTER + CLARK**  
SURVEYORS ■ PLANNERS ■ ENGINEERS

3090 Premiere Parkway, Suite 600  
Duluth, GA 30097  
866.637.1048  
www.carterandclark.com  
FIRM LICENSE: 10193759

