



3506 Accord Drive

Being Lot 12, In Block 2, of HARMONY CENTRAL SECTOR SEC. 2, a subdivision in Montgomery County, Texas, according to the Map or Plat thereof, recorded in Cabinet Z, Sheet 3392 of the Map Records of Montgomery County, Texas.



TEXAS AMERICAN TITLE



LEGEND

- 1/2" ROD FOUND
- ⊗ 1/2" ROD SET
- 1" PIPE FOUND
- ⊗ "X" FOUND/SET
- ⊗ 5/8" ROD FOUND
- ✦ POINT FOR CORNER
- FENCE POST FOR CORNER
- CM CONTROLLING MONUMENT
- AC AIR CONDITIONER
- PE POOL EQUIPMENT
- TE TRANSFORMER PAD
- COLUMN
- POWER POLE
- ▲ UNDERGROUND ELECTRIC
- △ OVERHEAD ELECTRIC

—OHP— OVERHEAD ELECTRIC POWER

—OES— OVERHEAD ELECTRIC SERVICE

—○— CHAIN LINK

WOOD FENCE 0.5' WIDE TYPICAL

—□— IRON FENCE

—X— BARBED WIRE


—□— DOUBLE SIDED WOOD FENCE

EDGE OF ASPHALT

EDGE OF GRAVEL

CONCRETE

COVERED AREA

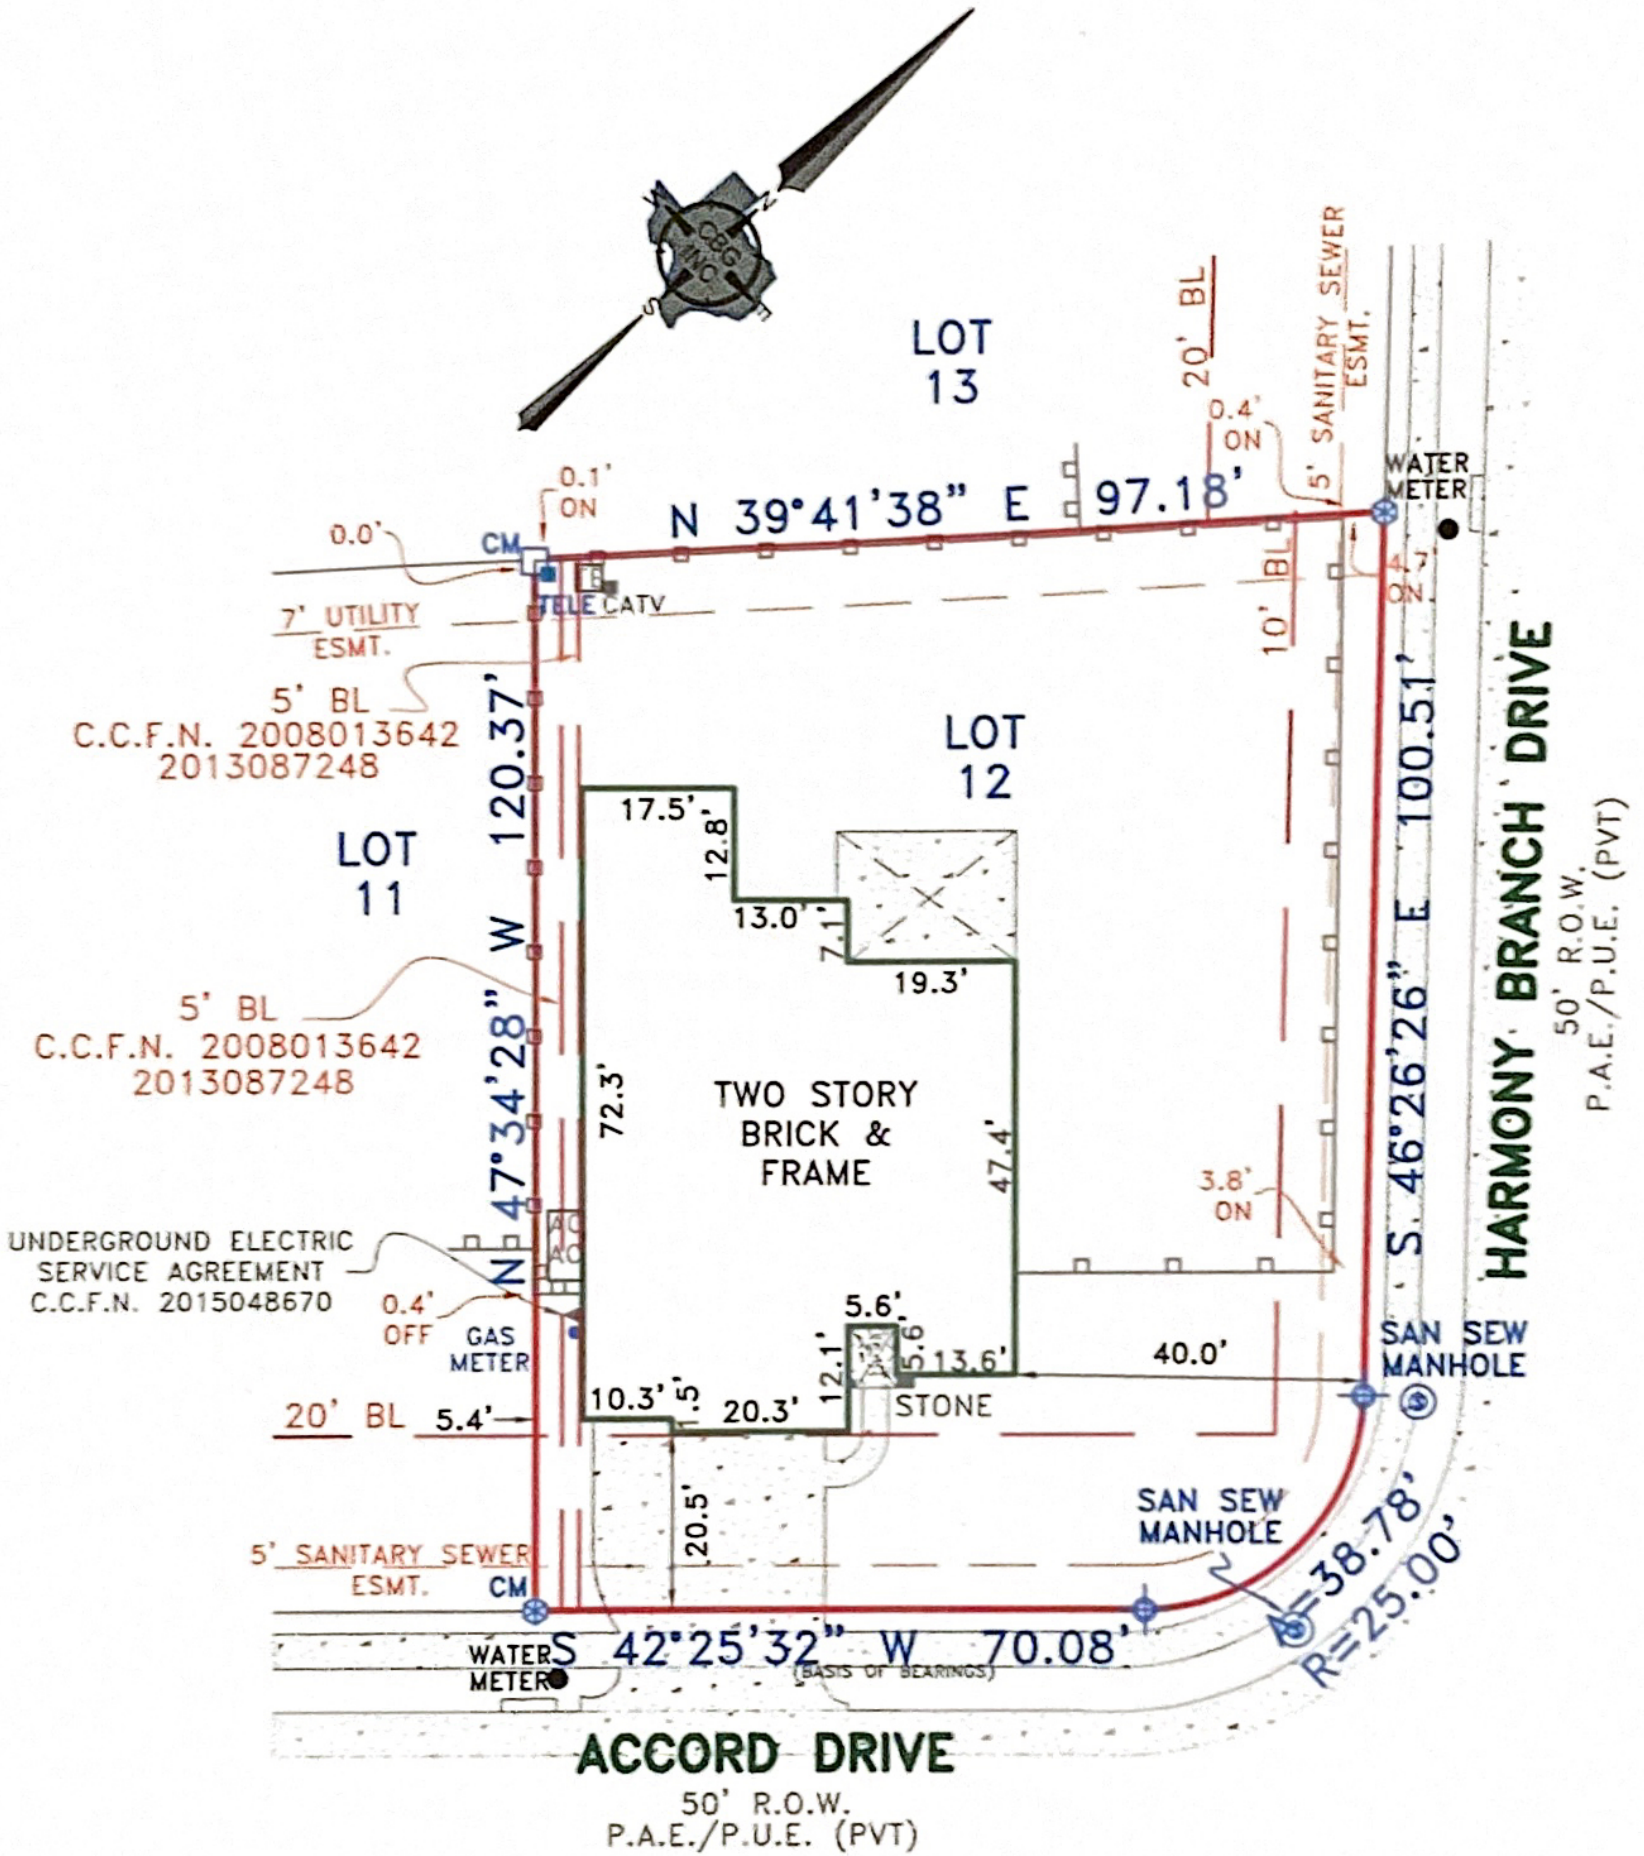

EXCEPTIONS:

NOTE: PROPERTY SUBJECT TO TERMS, CONDITIONS, AND EASEMENTS CONTAINED IN INSTRUMENTS RECORDED IN Cabinet Z, Sheet 3392 C.C.F.N. 2008-013642, 2008-050527, 2008-097954, 2013087248, 2014081358, 2015038217, 2016048247, 2016076174.

NOTES:

NOTE: BEARINGS, EASEMENTS AND BUILDING LINES ARE BY RECORDED PLAT UNLESS OTHERWISE NOTED.

FLOOD NOTE: According to the F.I.R.M. No. 48339C0725G, this property does lie in Zone X and does not lie within the 100 year flood zone.

This survey is made in conjunction with the information provided by Texas American Title Company. Use of this survey by any other parties and/or for other purposes shall be at user's own risk and any loss resulting from other use shall not be the responsibility of the undersigned. This is to certify that I have on this date made a careful and accurate survey on the ground of the subject property. The plat hereon is a correct and accurate representation of the property lines and dimensions are as indicated; location and type of buildings are as shown; and EXCEPT AS SHOWN, there are no visible and apparent encroachments or protrusions on the ground.

Drawn By: TEB

Scale: 1" = 30'

Date: 1/12/18

GF No.: 2769517-01941

Job No. 1800568

Accepted by: Purchaser

Date:

Purchaser



CBG
SURVEYING INC.

321 Century Plaza Dr., Ste. 105
Houston, TX 77073
P 281.443.9288
F 281.443.9224
Firm No. 10194280
www.cbginctx.com

