


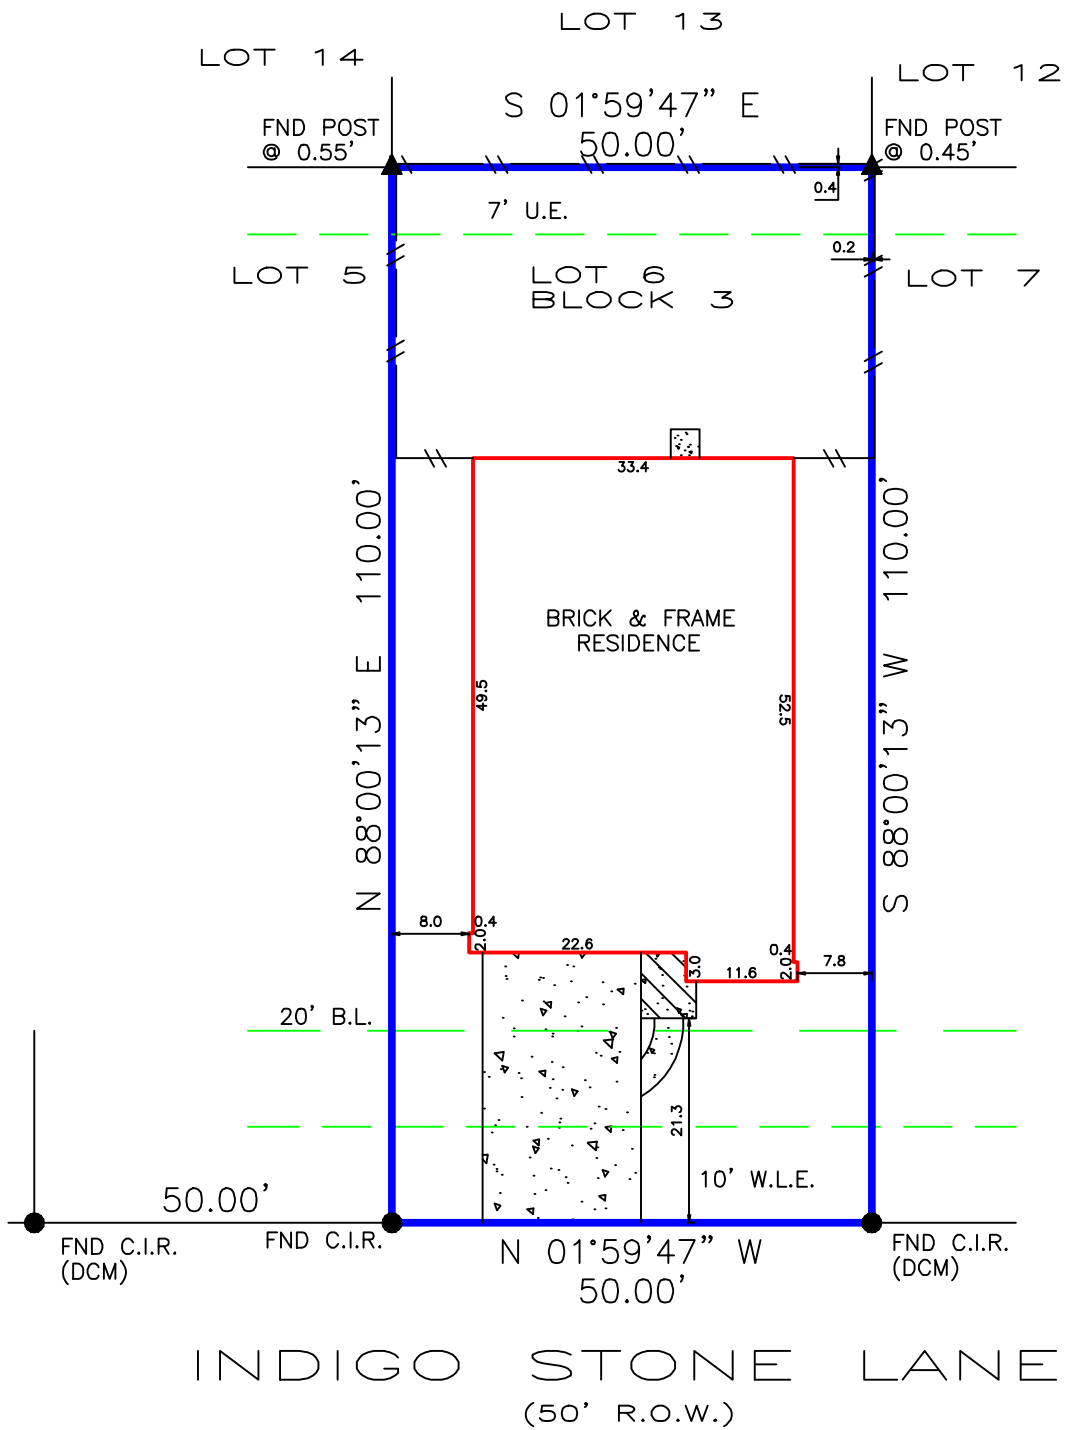

1 = 20'



Easement per instrument Vol. 2077, Page 398.
 Supplemental Right-of-Way Agreement (X045151)
 Consent to use Easement Area (X685253, Y052600, Y730893)
 Agreement for electric service (Z080820)

BEARINGS BASED ON SUBDIVISION PLAT
 DCM = DIRECTIONAL CONTROL MONUMENT
 B.L. = BUILDING LINE
 U.E. = UTILITY EASEMENT
 A.E. = AERIAL EASEMENT
 S.S.E. = SANITARY SEWER EASEMENT
 STM.S.E. = STORM SEWER EASEMENT

—E—E— OVERHEAD ELECTRIC
 ——— EASEMENT
 ——— BUILDING LINE
 - - - - - FENCE

COVER
 CONCRETE

REALTOR:

Title Company:

LENDER:

SURVEYOR INFORMATION:

First American Title Company
 905 Trophy Club Drive, Suite 204
 Trophy Club, Texas 76262
 GF No. 1698549-1912

FinanceMYHome.com

LAPLANT SURVEYORS, INC.
 17150 BUTTE CREEK 135
 Houston, Texas 77060
 281-440-9890
 FAX 281-440-8510

JOB NUMBER: 120345

LEGAL DESCRIPTION:

CERTIFICATION

CERTIFIED TO:

Mamta Yerneni

Lot 6, Block 3, Section 4
 Morton Ranch
 Film Code No. 603020
 Harris County Map Records
 2714 Indigo Stone Lane
 Katy, Texas 77450

The undersigned does hereby certify that this survey was this day made, on the ground of the property, legally described hereon and correct; and that there are no discrepancies, conflicts, shortages in area, boundary line conflicts, visible encroachments overlapping of improvements, easements or apparent rights-of-way, except as shown hereon, and said property has access to and from dedicated roadway, except as shown hereon.

NOTES



FLOOD ZONE
 SUBJECT PROPERTY SHOWN HEREON APPEARS TO BE LOCATED IN FLOOD ZONE 'X', AREA OF MINIMAL FLOODING, PER FIRM PANEL NUMBER 48291C-0608L, LAST REVISION DATE 6-16-07. THIS SURVEYOR MAKES NO GUARANTEES AS TO THE ACCURACY OF THE ABOVE INFORMATION. THE LOCAL F.E.M.A. AGENT SHOULD BE CONTACTED FOR VERIFICATION.

SURVEYOR'S NAME DATED: 6-11-12
 NOT VALID WITHOUT AN AUTHENTICATED SIGNATURE AND AUTHENTICATED SEAL

THIS SURVEY IS BASED ON TITLE COMMITMENT AS PROVIDED BY TITLE COMPANY, AND IS CERTIFIED FOR THE ABOVE DESCRIBED TRANSACTION ONLY AND NOT VALID FOR ANY OTHER TRANSACTIONS NOT DATED HEREON. SURVEYOR SHALL HAVE NO LIABILITY FOR ANY SUCH USE.