


JOHN ADKINSON LEAGUE AND LABOR --- ABSTRACT NO. 89
 ABRAHAM K. CLARK 1/3 LEAGUE --- ABSTRACT NO. 156
 GONZALES COUNTY, TEXAS

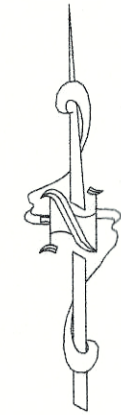

- G.P.S. GRID NORTH
- LEGEND
- ② 1/2" IRON PIPE FOUND
 - ③ 3/4" IRON PIPE FOUND
 - ④ 1" IRON PIPE FOUND
 - CONC. ROW MON FOUND
 - 5/8" IRON ROD FOUND
 - 5/8" IRON ROD SET W/ RED PLASTIC CAP MARKED GONZALES FIRST SHOT SURV
 - ELECTRIC LINE
 - WIRE FENCE
 - O.R. OFFICIAL RECORDS

NOTE: ALL FOUND MONUMENTS DESCRIBED WITH HEIGHT ABOVE GROUND OR BELOW GROUND INDICATED WITH A #, O, OR +#

THE FLOR MARIA LOYA TRUST
 PARCEL #1 333.46 ACRES
 1112 / 968 D.R.


ABRAHAM K. CLARK 1/3 LEAGUE A - 156
 JOHN ADKINSON LEAGUE AND LABOR A - 89

CAL-MAINE FOODS, INC
 222.745 ACRES
 826 / 838 D.R.

84.81 ACRES

STATE HIGHWAY NO. 304

U. S. HIGHWAY NO. 90

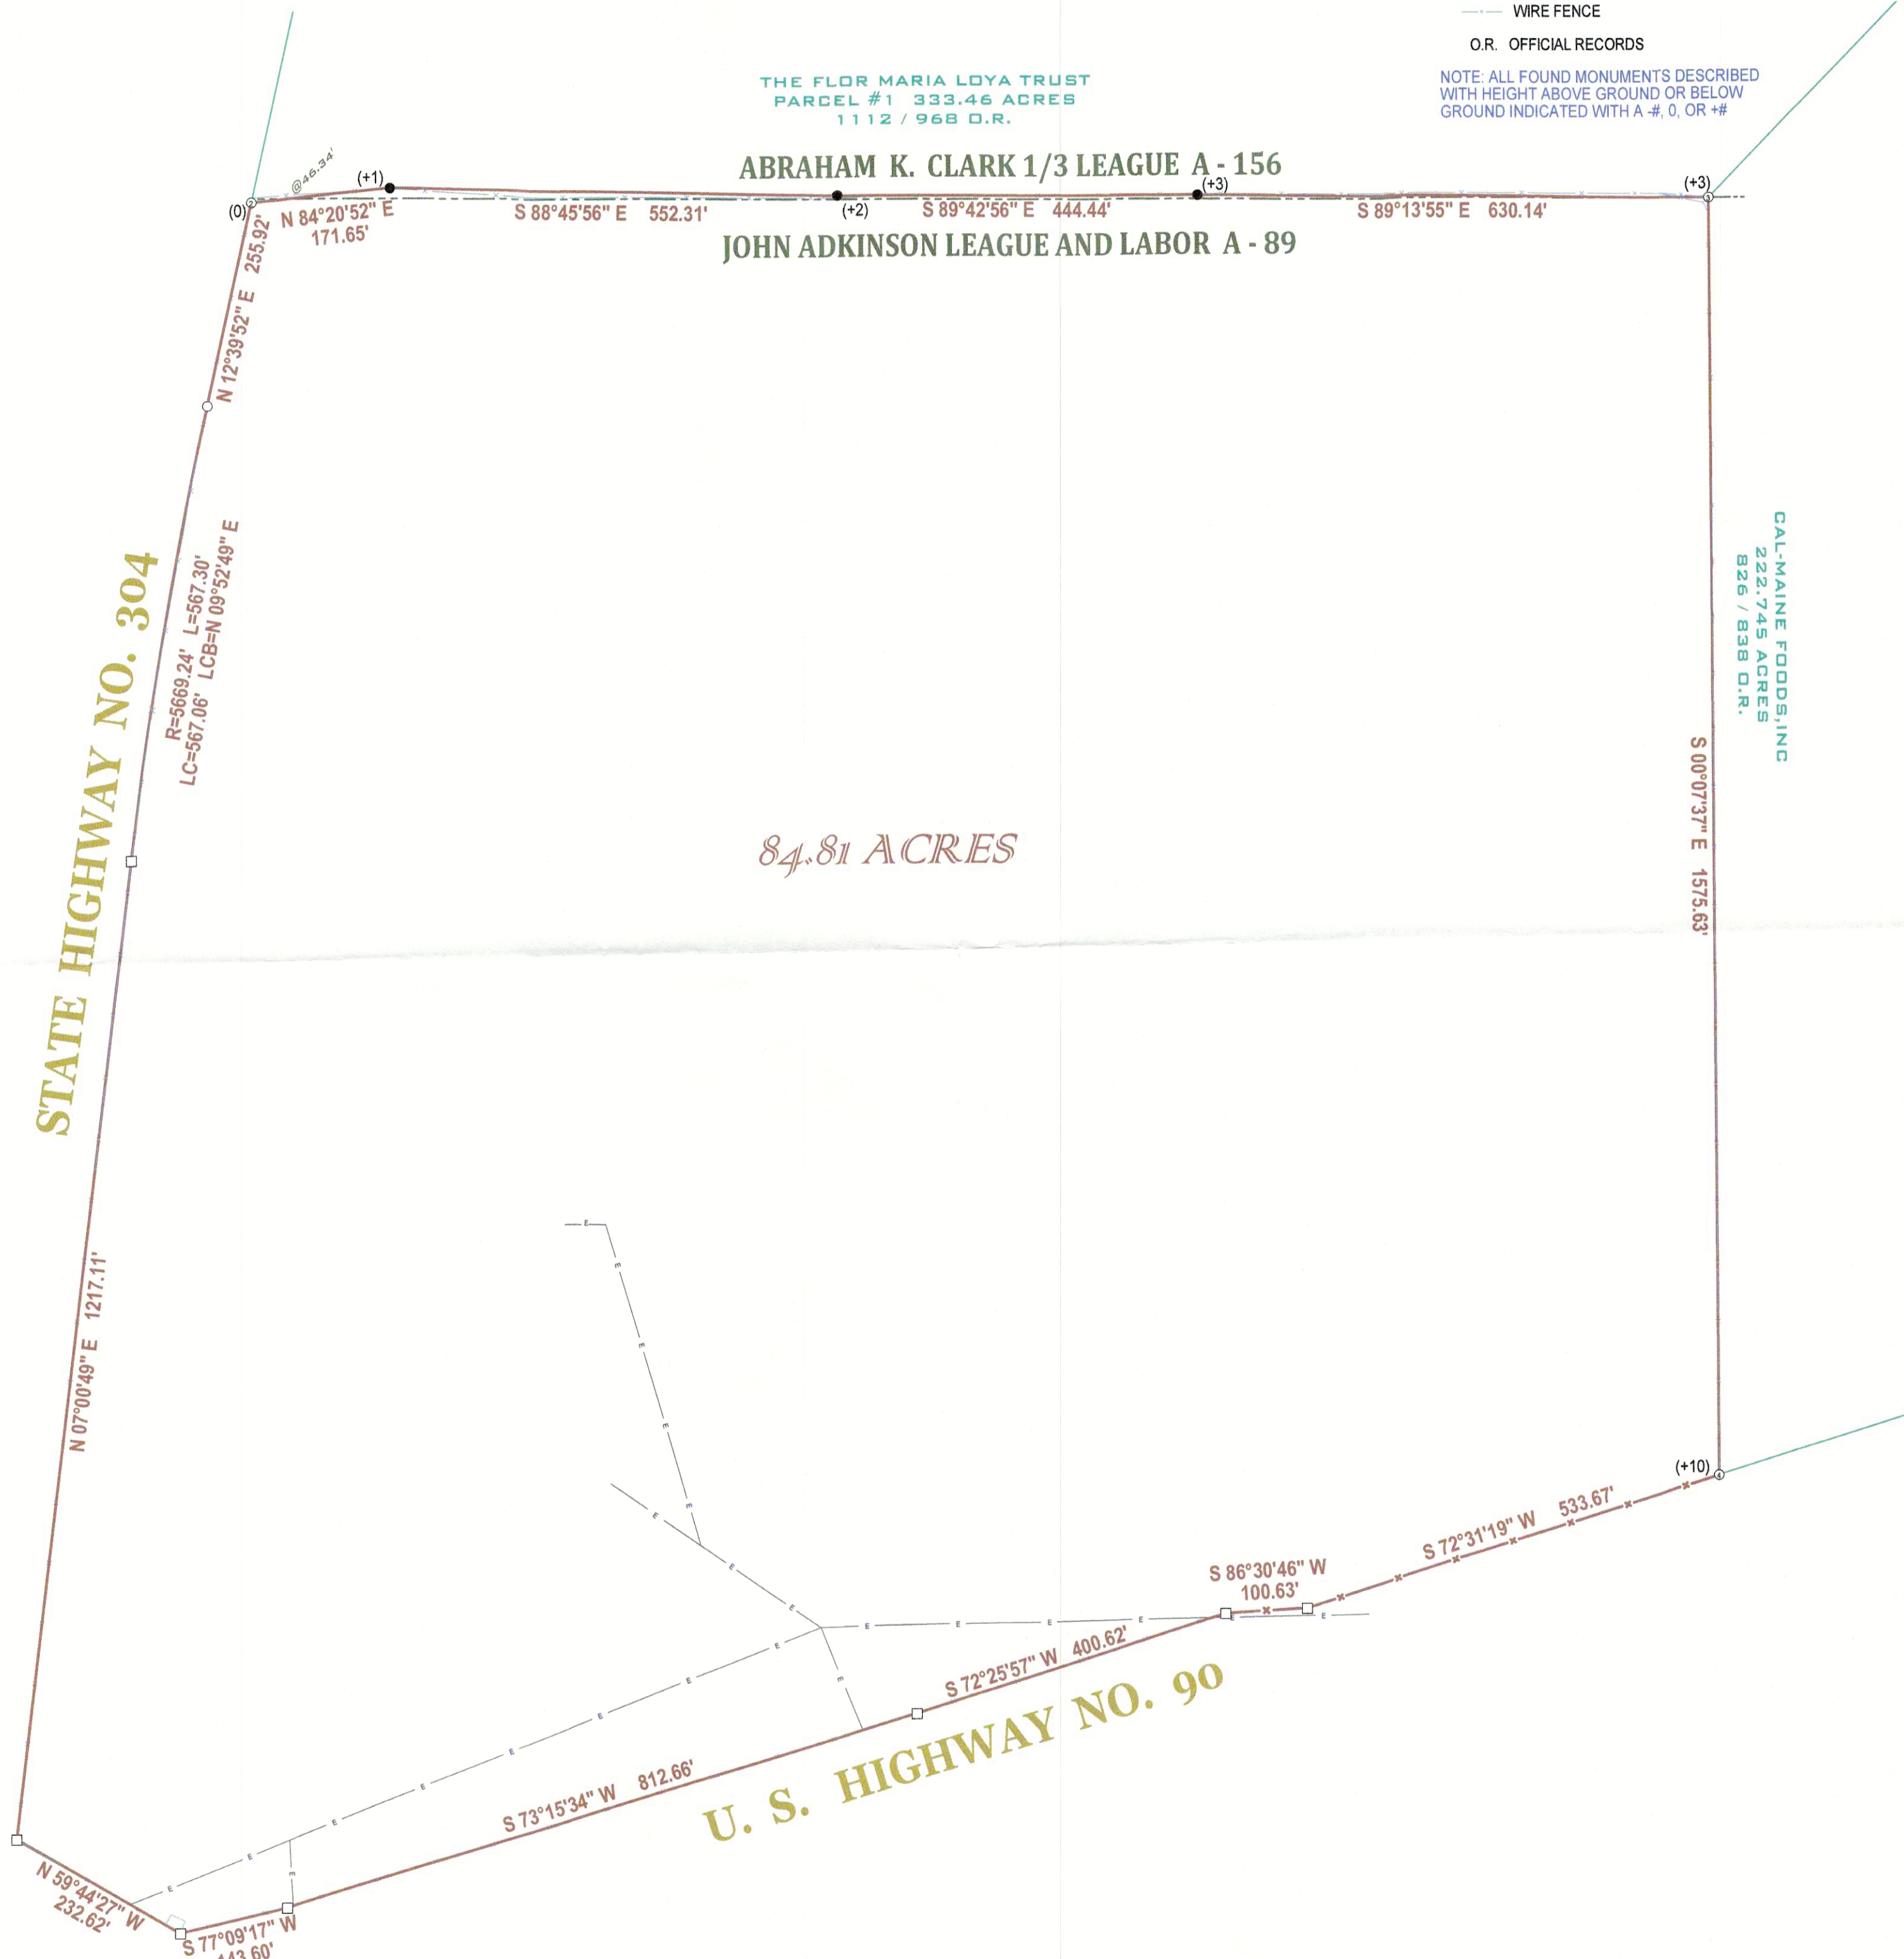

PLAT SHOWING all that certain tract of 84.81 acres of land, more or less, lying and being situated in Gonzales County, Texas, being part of the John Adkinson League and Labor, Abstract No. 89, and part of the Abraham K. Clark 1/3 League, Abstract No. 156, more particularly being described in Warranty Deed dated September 25, 1972, executed by Zola Lea Battle to Robert M. Izard, Jr., and Betty Izard, recorded in Volume 385, Page 795, of the Gonzales County Deed Records, as was found during an on the ground survey done under my supervision on November 05, 2018.

[Signature]
 SETH M. FULLILOVE
 REGISTERED PROFESSIONAL
 LAND SURVEYOR NO. 6397



NOTE: NO IMPROVEMNETS SHOWN PER BUYER

GONZALES FIRST SHOT SURVEYING, L.L.C. 403 ST. GEORGE STREET GONZALES, TEXAS 78629 830-672-6585 FIRM# 10172000		
SCALE: 1" = 150'	DATE: 11/05/18	SIZE: 18x24
DRAWN: GAB	CHECKED:	JOB: S18-201