


AREAS:
LIVING = 3930 SQ FT
GARAGE = 550 SQ FT
ATTIC = 790 SQ FT
COVERED PORCH = 620 SQ FT

THE MCMASTER RESIDENCE AT 48 HIDDEN CREEK LANE

ALL CONSTRUCTION TO COMPLY WITH CURRENT IRC, IBC,UBC, IFC, UMC, UPC, NEC AND IEC BUILDING CODES

DATE: 11/15/17
VERSION 7.0

20'
SCALE

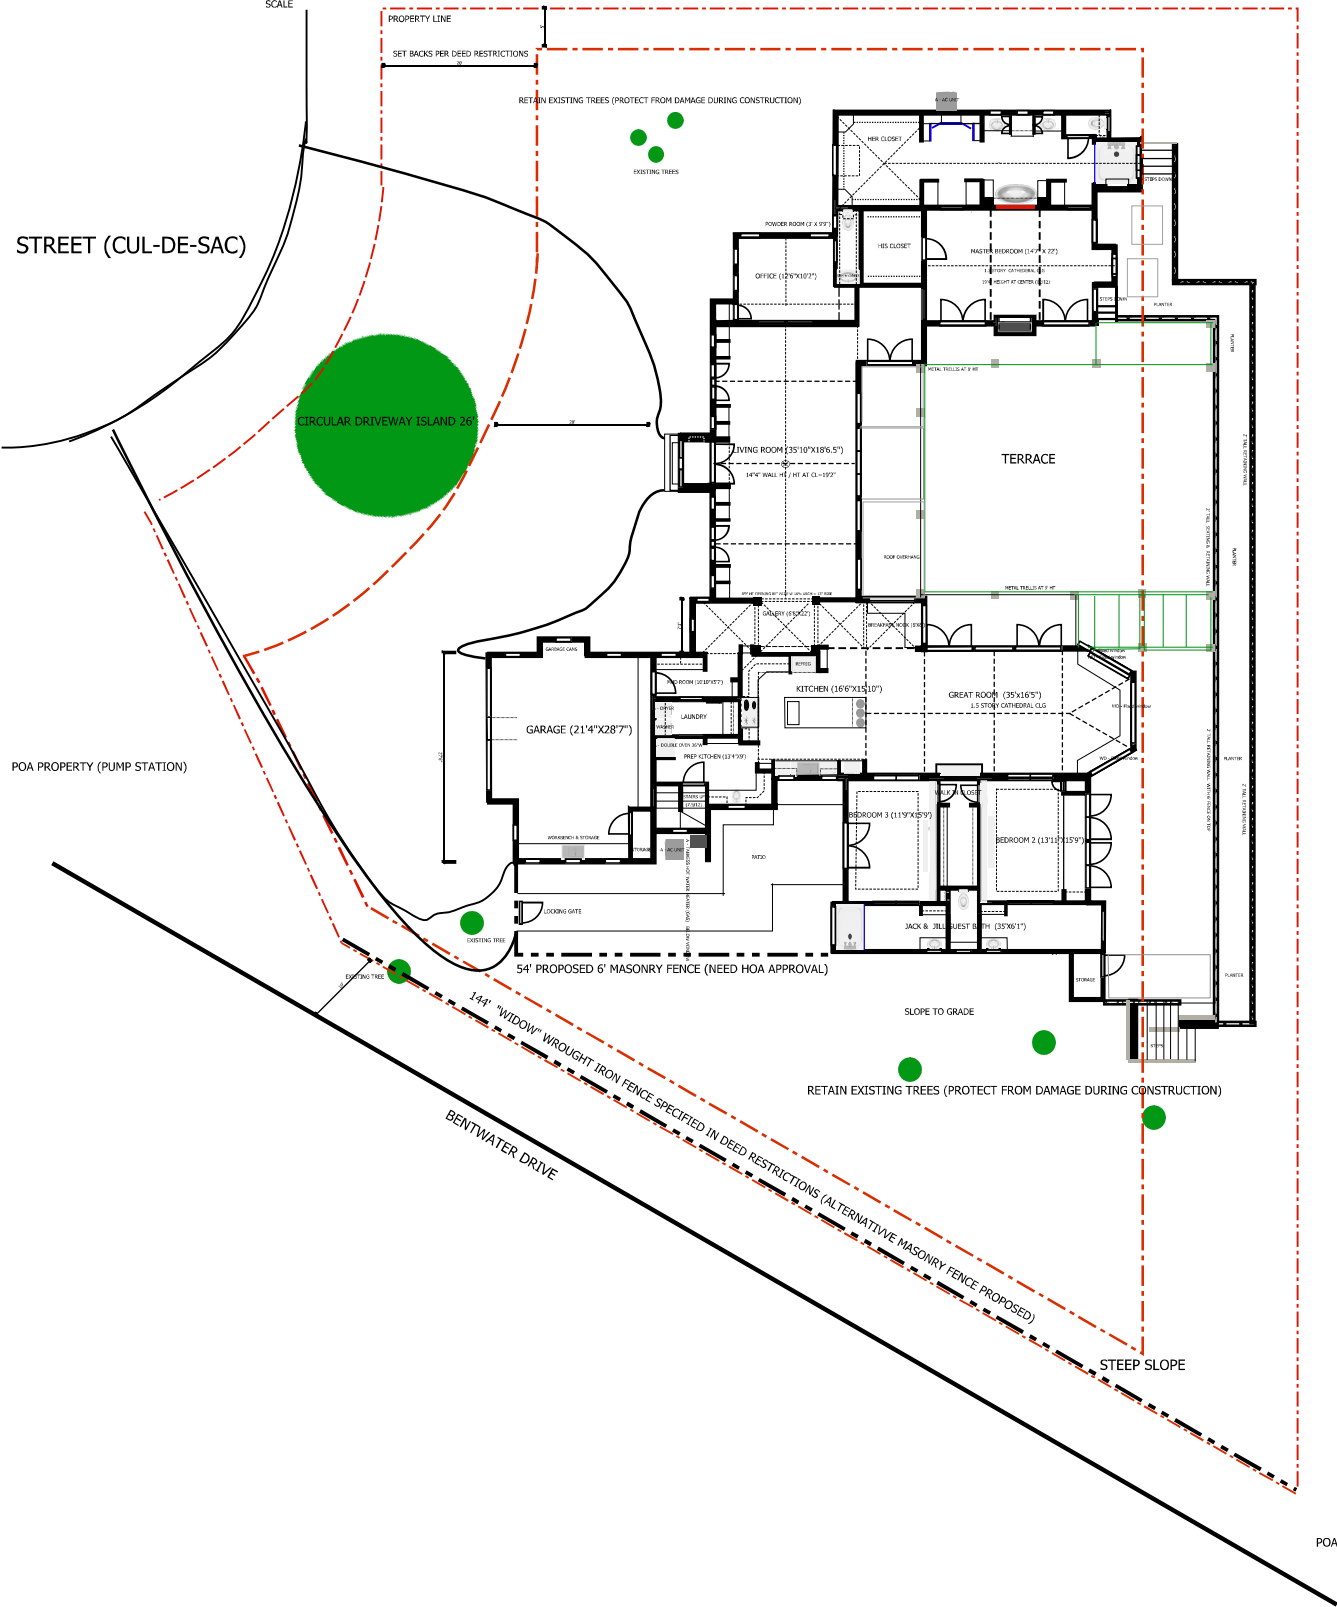

POA PROPERTY (GOLF COURSE WEIR)