


LOT 17
3.453 ACRES

LOT 18
2.382 ACRES

LOT 19
2.210 ACRES

APPROX. EXTENT
OF ZONE "A"
FLOOD HAZARD AREA

**NORTH GARRETT
CIRCLE**
(70' R.O.W.)

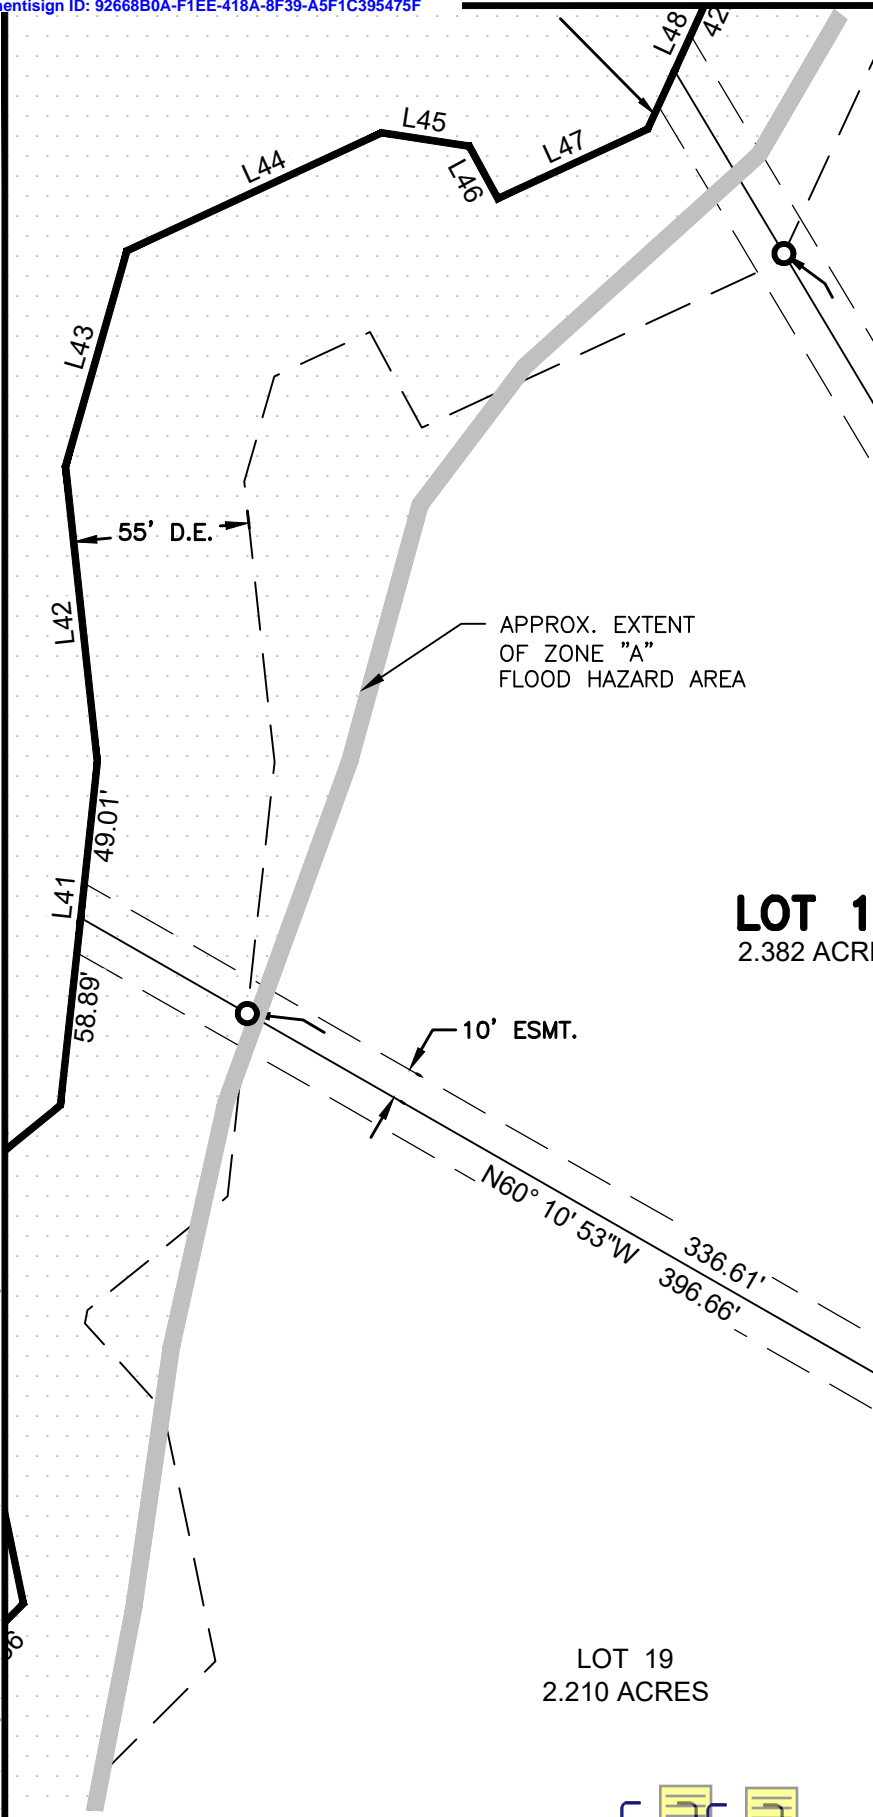

S:\BRE\4400--4499\4479\008\Drawings\CAD\Plat\Individual Lots\Final Plat-Individual Lots.dwg

PARTIAL OF FINAL PLAT OF
WEST HILLS SUBDIVISION
A SUBDIVISION OF 115.489 ACRES
SITUATED IN THE B. BABBIT SURVEY, ABSTRACT 13
AUSTIN COUNTY, TEXAS
CONTAINING 57 LOTS AND 2 RESERVES



FILE#193-195
VOLUME 2

SA Strand Associates
STRAND ASSOCIATES®
1906 NEIBUHR (979) 836-7937
BRENHAM, TEXAS FAX (979) 836-7936