


THIS TRACT DOES NOT LIE IN THE 100 YEAR FLOOD PLAIN ACCORDING TO FEMA MAP NO. 48201C0945M DATED 1/06/17. ZONE X.
THIS SURVEY SUBJECT TO ANY FACTS THAT MAY BE DISCLOSED BY A FULL AND ACCURATE TITLE SEARCH.
FOUND IRON REPS AT ALL CORNERS.

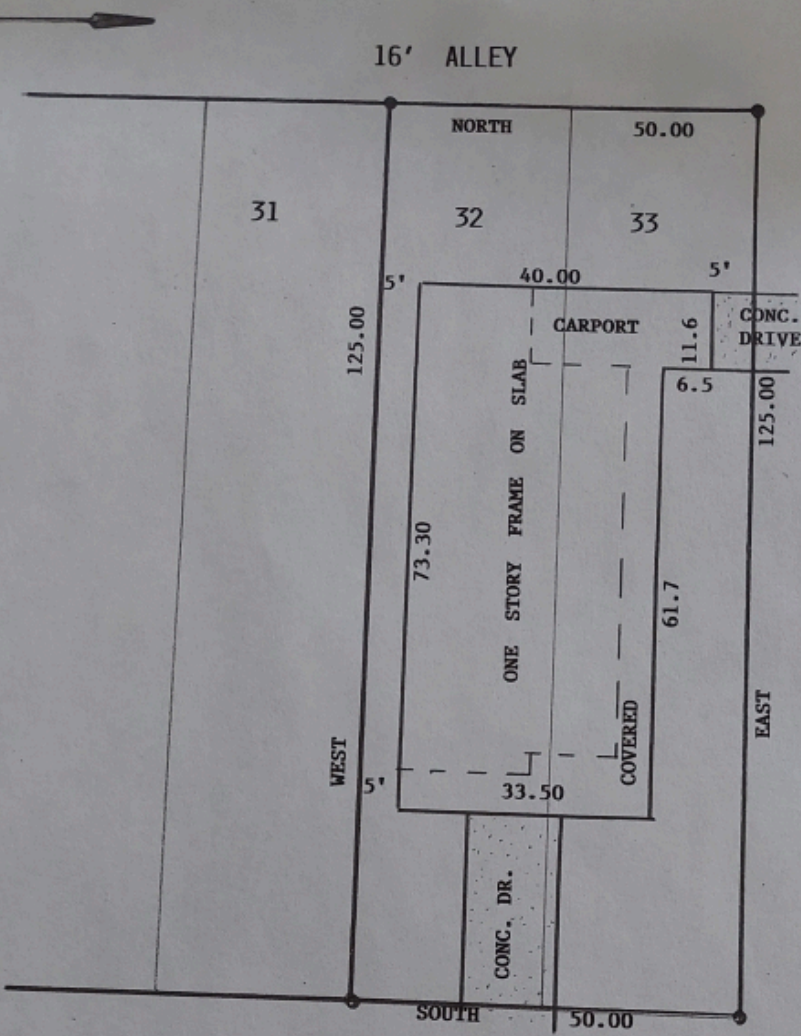


135 DR. MARTIN LUTHER
KING JR. DR.

WEST POLK STREET

SURVEY OF LOTS 32 & 33, BLOCK 55, LA PORTE,
HARRIS COUNTY, TEXAS

SCALE: 1"=20'
DATE: 3/17/22
REVISED:
SURVEY BY: B.L.S.
DRAWN BY: B.L.S.
FOR: ARNOLDO RIOS
832-618-7917
PURCHASER:

THIS PLAT IS AN ACCURATE REPRESENTATION OF THAT SURVEY MADE ON THE GROUND UNDER MY SUPERVISION. THERE ARE NO APPARENT ENCROACHMENTS OR CONFLICTS ACROSS PROPERTY LINES AT THE TIME OF THIS SURVEY EXCEPT AS SHOWN HEREON.

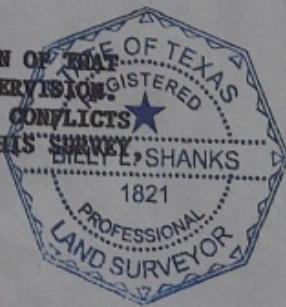

JOB NO: 759
FIRM 10193000
billyshanks81@gmail.com

Billy L. Shanks
BILLY L. SHANKS
4902 CAROLINE ST., SEABROOK, TX. 77586

281-808-4789
FAX 281-942-9009