


LOT 122

LOT 121

LOT 120

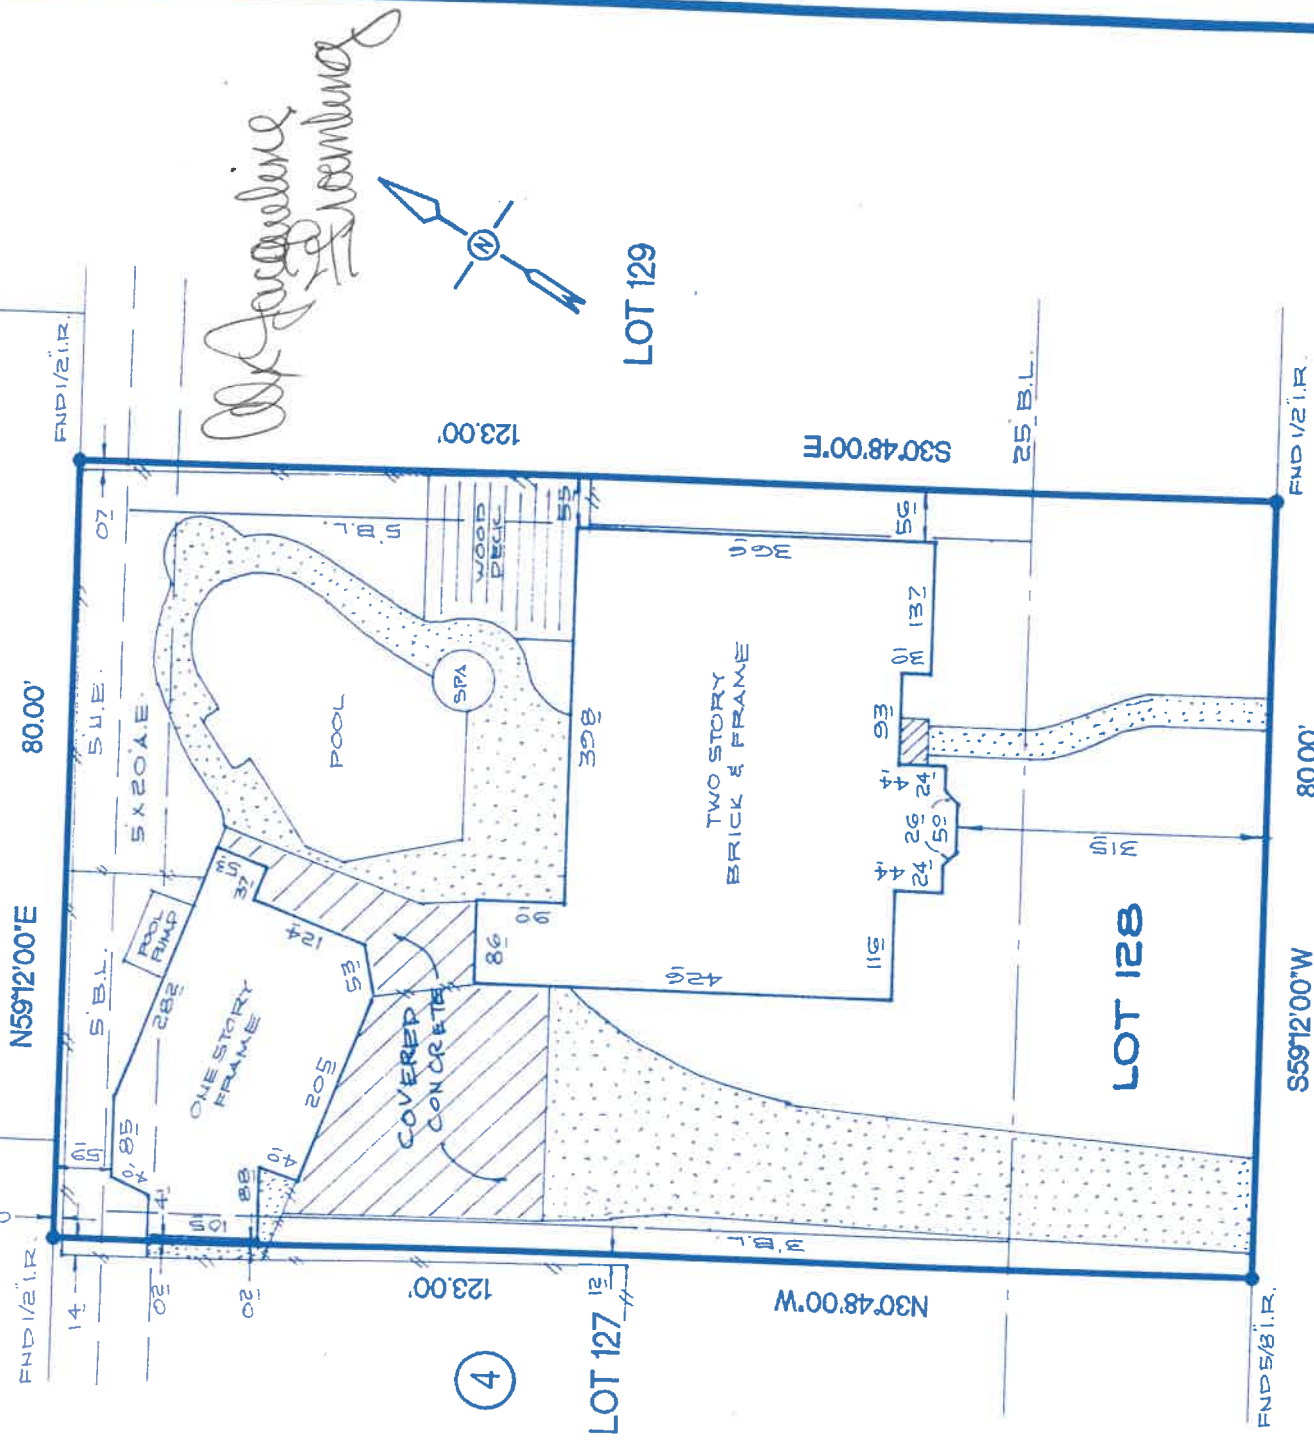

NOTES:

- 1) SUBJECT TO APPLICABLE RESTRICTIVE COVENANTS IN VOL. 135, PG. 20 H.C.M.R., VOL. 6252, PG. 193, VOL. 6430, PG. 608 & VOL. 6427, PG. 362 H.C.D.P.R. AND C.F. NOS. K-347432 & N-468728
- 2) BUILDING LINE (B.L.) RESTRICTIONS IN C.F. NO. N-468728
- 3) ONE STORY FRAME OVER THE 3' B.L. AS SHOWN

THE SURVEYOR HAS NOT ABSTRACTED THE SUBJECT PROPERTY.  
 SUBJECT PROPERTY IS BASED ON TITLE COMMITMENT LISTED BELOW.  
 ALL BEARINGS SHOWN ARE REFERENCED PER RECORDED PLAT OF SAID SUBDIVISION.

LOT: 128		BLOCK: 4	SUBDIVISION: ENCHANTED OAKS	SECTION: 1
COUNTY: HARRIS	STATE: TEXAS	RECORDATION: VOL. 135, PG. 20 H.C.M.R.	SURVEY: FIELD WORK: 06-02-98/MS	SCALE: 1"=20'
PURCHASER: ALEXIS JACQUELINE FROEMLING		FINAL CHECK: 06-04-98/SB		
ADDRESS: 210 W. NORTH HILL DRIVE		DRAFTING: 06-02-98/ A A KEY MAP: 332 B		



**ALLTEX**  
 REALTY SERVICES  
 REAL ESTATE SURVEY DIVISION  
 9525 KATY FREEWAY, SUITE 420  
 HOUSTON, TEXAS 77024  
 TEL: (713) 468-7707  
 FAX: (713) 468-8815



*Steven P. Brister*

I DO HEREBY CERTIFY THAT THIS SURVEY WAS THIS DAY MADE ON THE GROUND OF THE PROPERTY LEGALLY DESCRIBED HEREON IS CORRECT AND THERE ARE NO ENCROACHMENTS EXCEPT AS SHOWN HEREON.

• Subject Property - IS - Located in  
 a Federal Insurance Administration Designated Flood  
 Hazard Area. ZONE "AE"  
 As per map 480287  
 Panel 0710 J Dated 11-06-96

• THIS INFORMATION IS BASED ON GRAPHIC PLOTTING ONLY. WE DO NOT ASSUME RESPONSIBILITY FOR EXACT DETERMINATION.

MORT. CO.	-
TITLE CO.	STEWART TITLE CO.
G.F. NO.	98113539
JOB NO.	98 - 07523
REV. DATE	-