


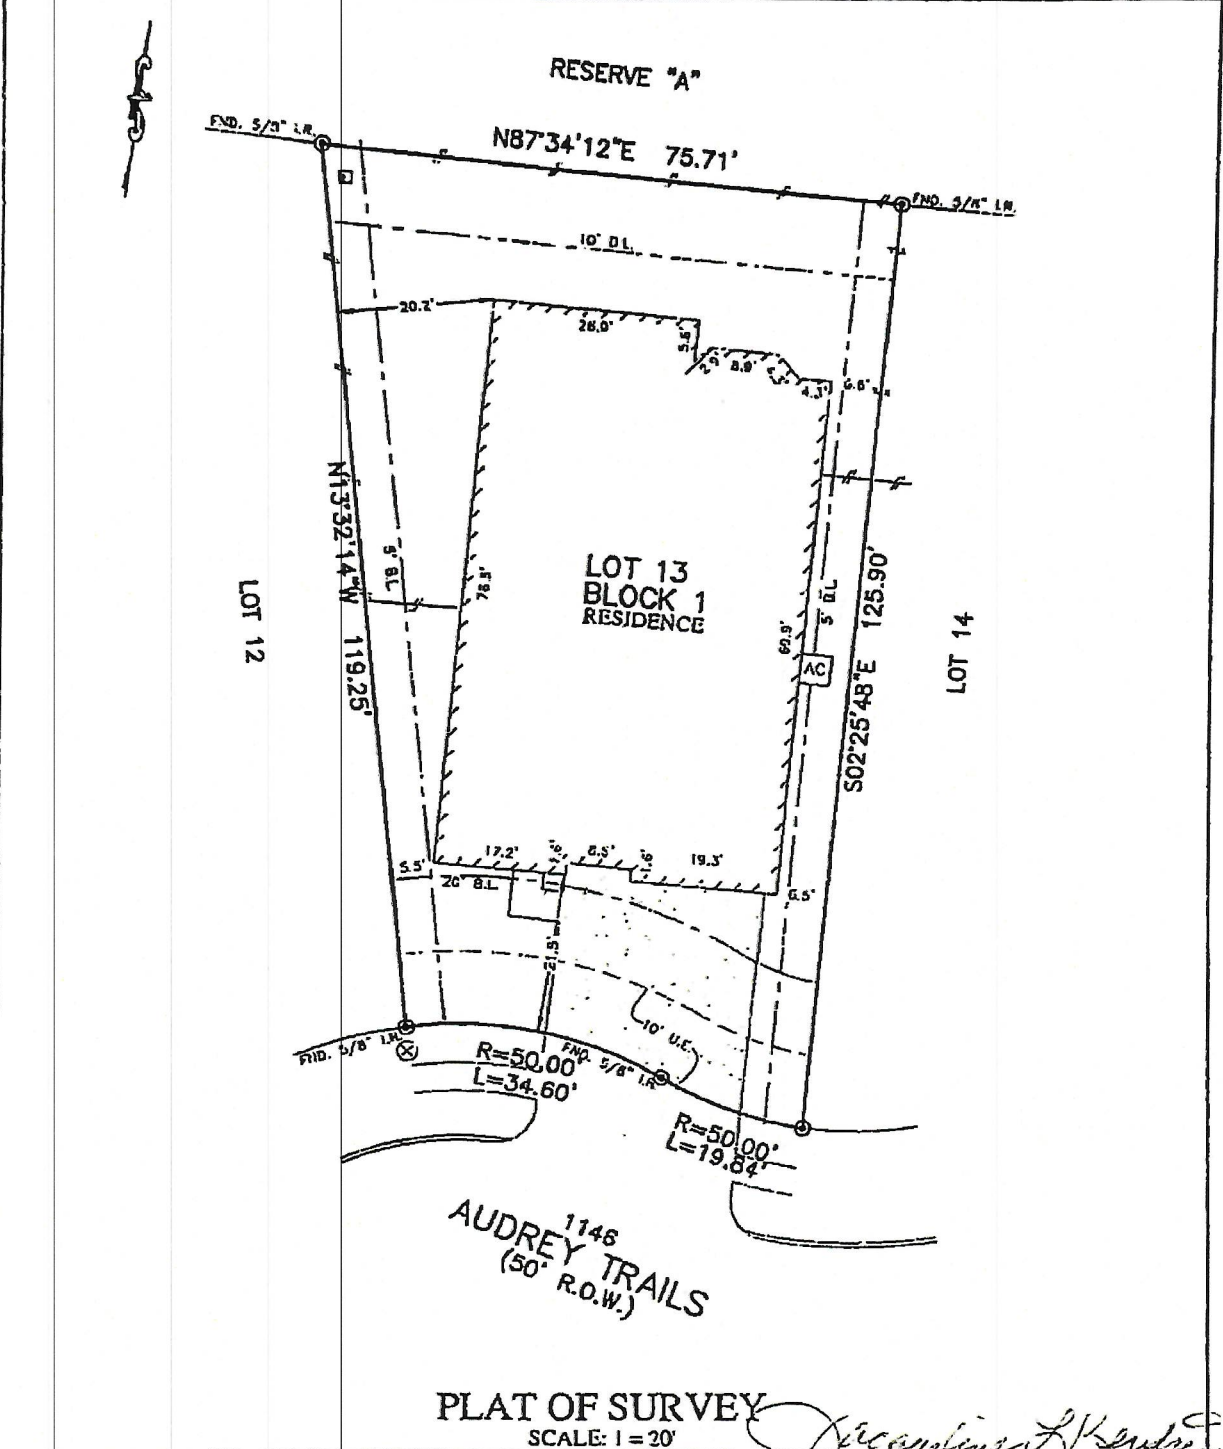


PLATBOOK	B.L. BIRLPHO LINE	CONC. CURB/UTILE	BLDG. BUILDING	LEADIT PILE	MANHOLE
PROPERTY LINE	GARAGE OR BATHING LINE	AS.F. BATHING WATER CEMENT	U.L. DRAINAGE BASEMENT	ELECTRIC MTR	FRATE BRASH
DRIVEWAY LINE	UTILITY BASEMENT	SI.P.S. STURAN SEWER BASEMENT	U.L. PLASTER FAIRWAY	FIRE HYDRANT	WATER VALVE
PAVEMENT	W.L.S. WATER LINE BASEMENT	(S.L.S.) BUILDER GUIDELINES	W.L. WATER VALVE	WATER VALVE	PROPERTY CORNER
STANDARD MARKS	B.V. ELEVATIONS	CONC. FOUND. INT. PRIVATE	PROPERTY CORNER	POWER POLE	TAH BATHING
WARRANTY SIGN MARKS	T.A.P. TOP OF FORM	CONC. FOUND. INT. PRIVATE	PROPERTY CORNER	WATER METER	WATER METER
CHAIN LINK FENCE	F.A. FENCED FLOOR	CONC. FOUND. INT. PRIVATE	PROPERTY CORNER	WATER METER	WATER METER
OVERHEAD ELECTRIC	EXTENDING	CONC. FOUND. INT. PRIVATE	PROPERTY CORNER	WATER METER	WATER METER



NOTES:  
 1. ALL BEARINGS SHOWN HEREON ARE BASED ON THE RECORDED PLAT.  
 2. ALLPOINTS LAND SURVEY, INC. IS NOT LIABLE FOR ANY DAMAGES DUE TO INFORMATION NOT PROVIDED TO SURVEYOR OR OBLIGOR PLACING ANY IMPROVEMENTS WITHIN A BUILDING LINE OR EASEMENT.  
 3. SUBJECT TO APPLICABLE RESTRICTIVE COVENANTS LISTED IN ITEM 1, SCHEDULE "B" OF TITLE COMMITMENT ISSUED BY STEWART TITLE GUARANTY UNDER C.F. No. 170102866.  
 4. AGREEMENT FOR UNDERGROUND/OVERHEAD ELECTRIC SERVICE PER C.F. No. 20160303978.

FOR: JACQUELINE KENDRICK  
 ADDRESS: 1146 AUDREY TRAILS  
 ALLPOINTS JOB#: DW150523 BY: ZC  
 G.F.: 170102866  
 JOR:

LOT 13, BLOCK 1,  
 YAUPON TRAILS, SECTION 1,  
 FILM CODE NO. 674025, MAP RECORDS,  
 HARRIS COUNTY, TEXAS

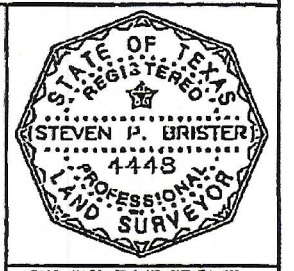

FLOOD ZONE: X  
 COMMUNITY PANEL:  
 482010210L  
 EFFECTIVE DATE: 6/18/2007  
 LOMR: DATE:

I HEREBY CERTIFY THAT THIS PLAT REPRESENTS THE RESULTS OF A SURVEY MADE ON THE GROUND ON THE 27TH DAY OF AUGUST, 2018:  
*Steven P. Brister*

©2018, ALLPOINTS LAND SURVEY, INC.  
 ALL RIGHTS RESERVED.