

REV.	DATE	DESCRIPTION
P1	07/29/14	ISSUED FOR P1 REVIEW
P2	09/08/14	ISSUED FOR P2 REVIEW
P3	10/01/14	ISSUED FOR P3 REVIEW
P4	10/06/14	ISSUED FRONT ELEVATION
P5	10/01/14	ISSUED FOR P5 REVIEW
1	10/06/14	ISSUED FRONT ELEVATION
2	10/22/14	ISSUED FOR FRONT 2ND REVIEW
3	11/11/14	ISSUED FOR CONSTRUCTION


WAWAROFSKY RESIDENCE

WALLER, TX



JOB No. **07-14-025**
 SCALE: **1/4" = 1'-0"**
 SHEET No. **A-1**
 LOWER LEVEL P.L.P.
 07-14-025 WAWAROFSKY

FISCHER DESIGNS
 ARCHITECTS & INTERIORS
 KATY, TEXAS 77483
 5222 EAST 5TH STREET, SUITE A
 TUESDAY, NOVEMBER 11, 2014
 10:20 AM

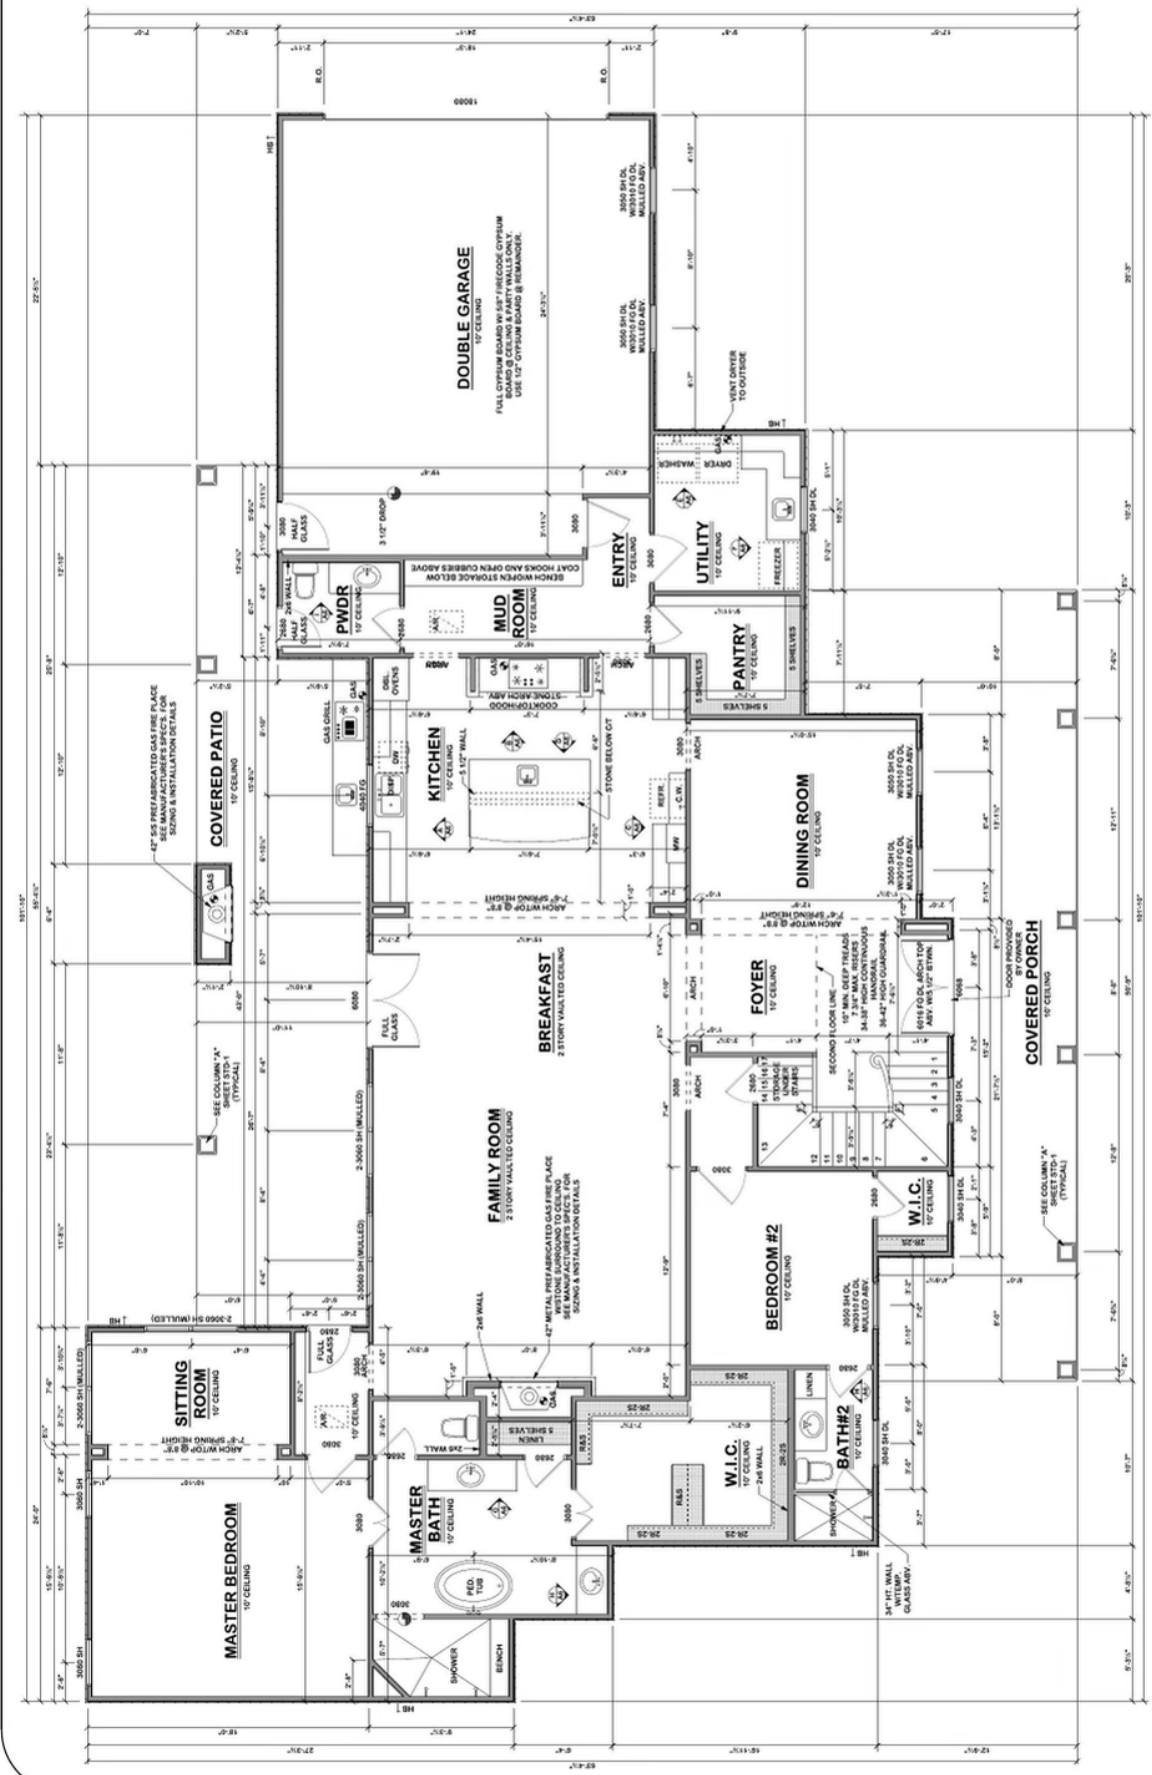

LOWER LEVEL FLOORPLAN

SEE SHEETS 1 & 2 THRU 10 FOR
 3D WALL AND CEILING FINISHES
 DIMENSIONS TO USE FOR MATERIAL QUANTITIES
 WINDOW HEADER HEIGHTS VARY

LEVEL	AREA	HEIGHT

