


2002 Twinkle Sky Court
 Being Lot 37, Block 3 of Fairfield Village South, Section 5, a subdivision in Harris County, Texas, according to the map or plat thereof recorded under Film Code No. 572006 of the Map and/or Plat Records of Harris County, Texas.

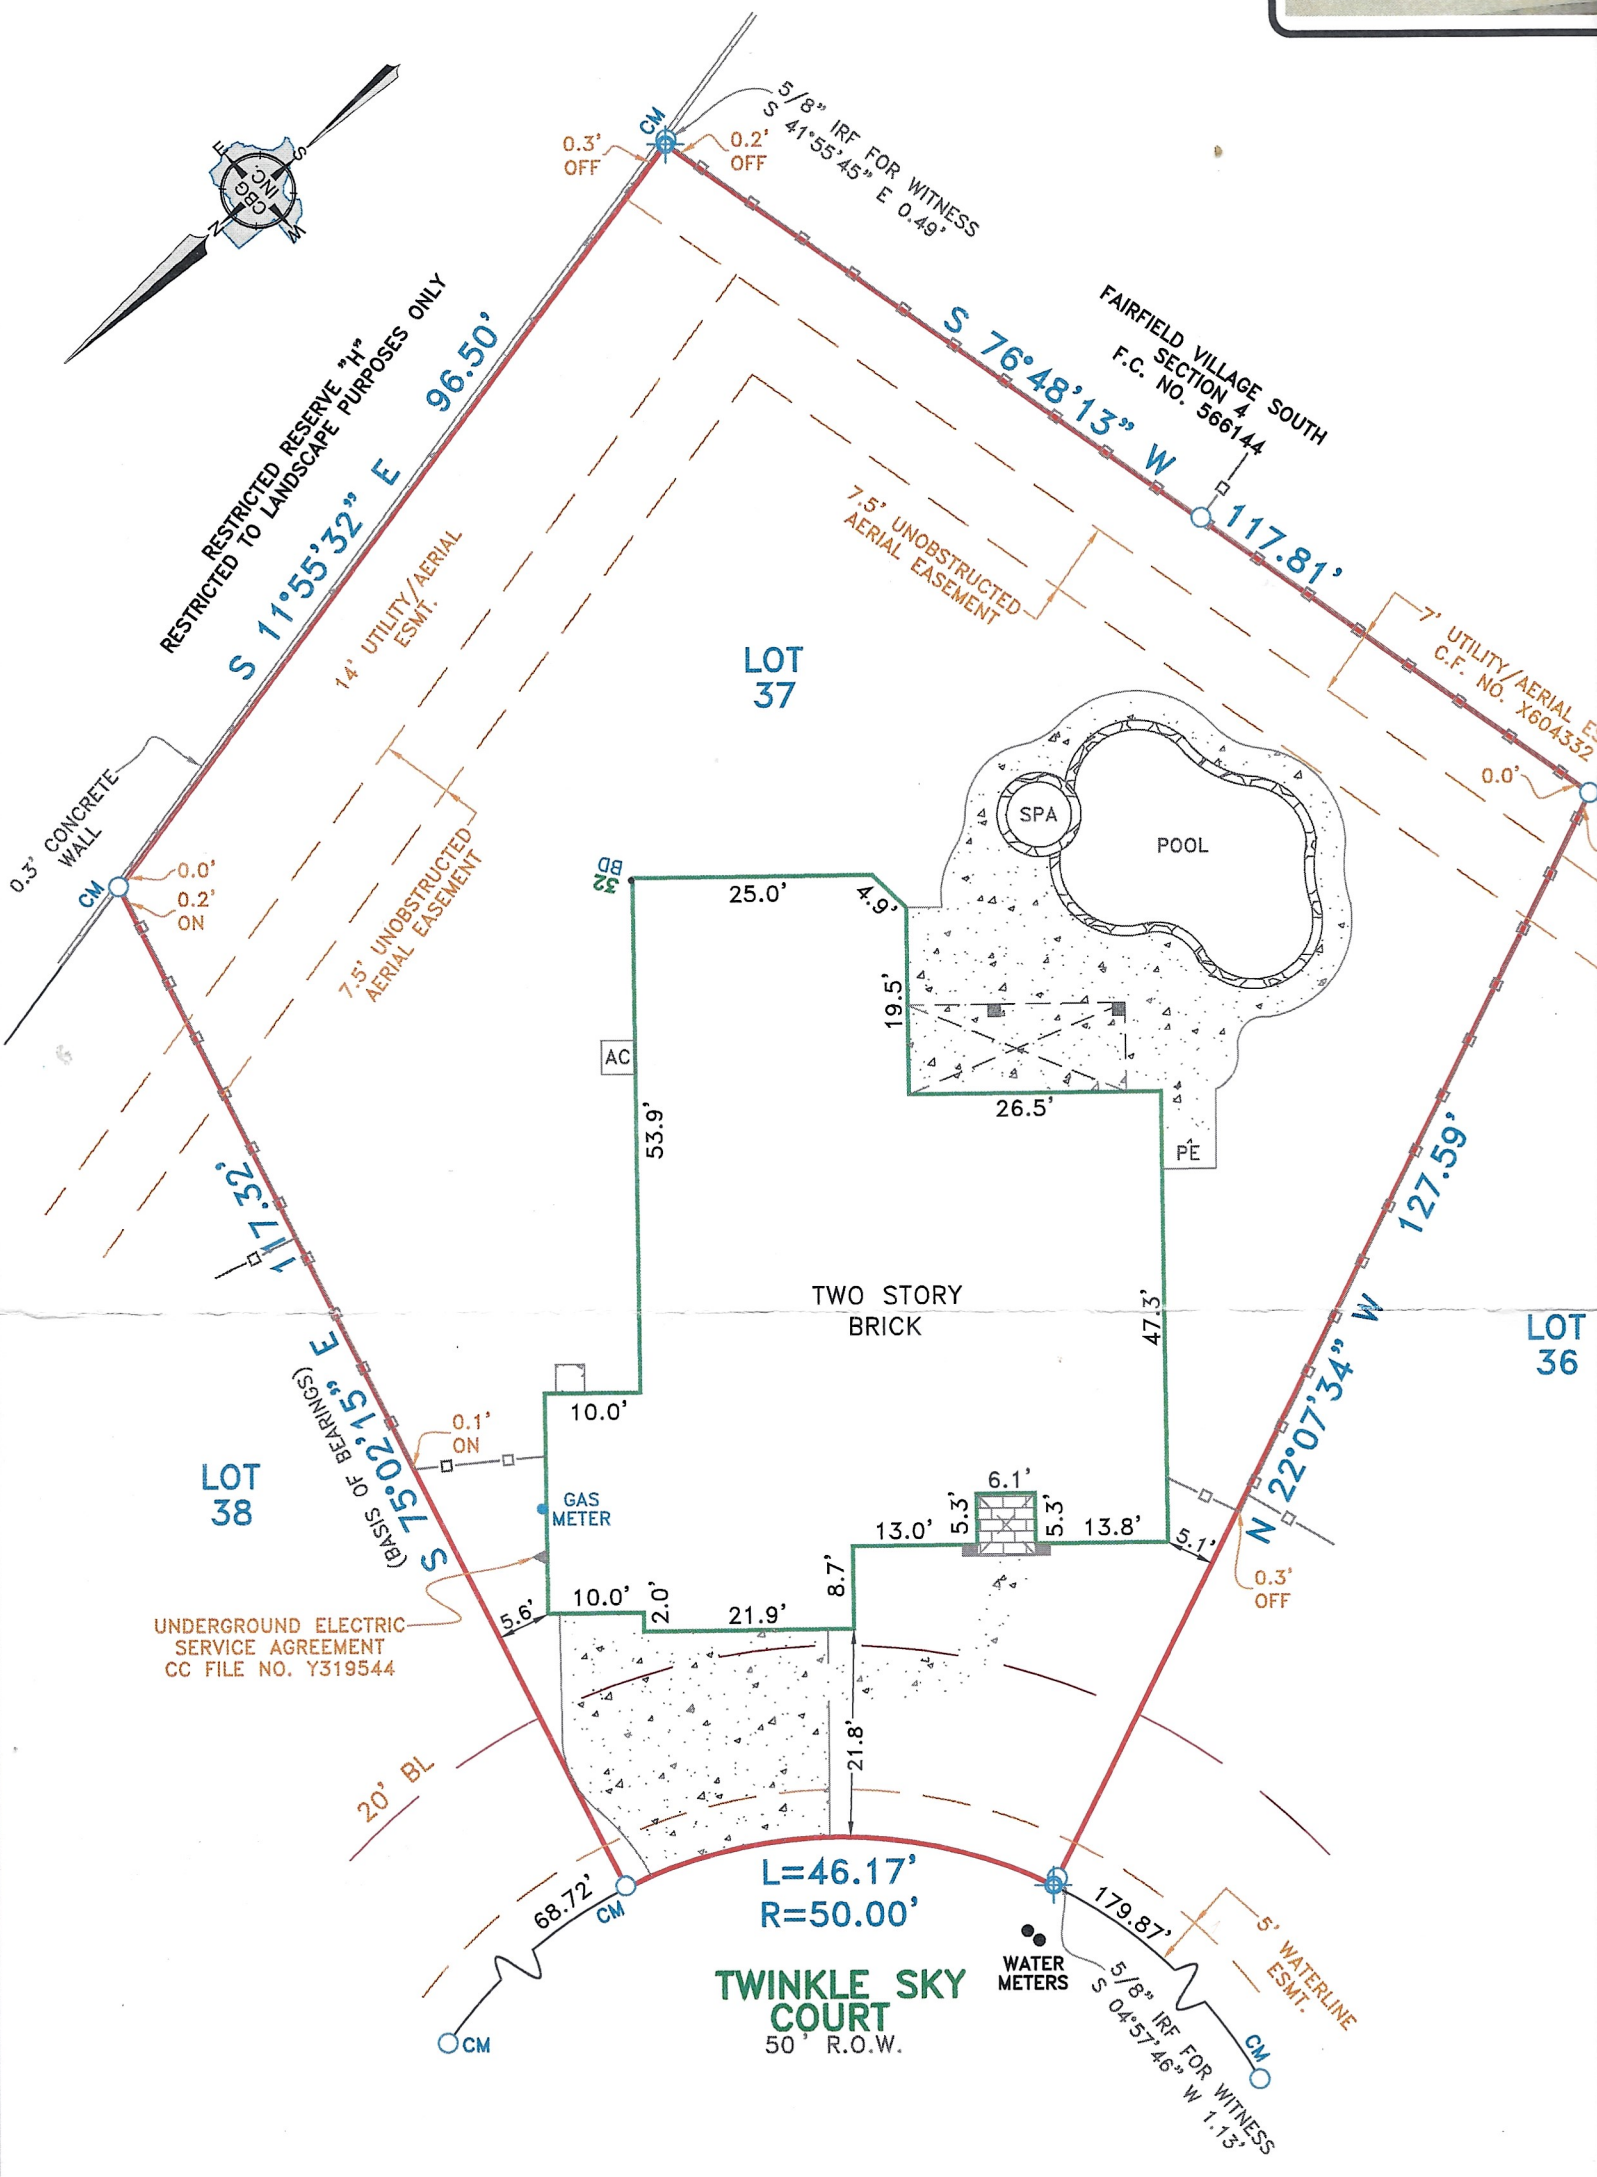

UNDERGROUND ELECTRIC SERVICE AGREEMENT
 CC FILE NO. Y319544

TWINKLE SKY COURT
 50' R.O.W.

NOTES:
 NOTE: BEARINGS, EASEMENTS AND BUILDING LINES ARE BY RECORDED PLAT OTHERWISE NOTED.

FLOOD NOTE: According to the F.I.R.M. No. 48201C0195 M, this property is in Zone X and does not lie within the 100 year flood zone.

This survey is made in conjunction with the information provided by Global American Surveying Company. Use of this survey by any other parties and/or for other purposes is at the user's own risk and any loss resulting from other use shall not be the responsibility of the undersigned. This is to certify that I have on this date made a careful survey on the ground of the subject property. The plat hereon is a correct and true copy of the original survey.

NOTE: PROPERTY SUBJECT TO TERMS, CONDITIONS, AND EASEMENTS CONTAINED IN INSTRUMENT RECORDED IN CC FILE NOS. L619441, S907514, N227185, U817086, Y505245, Y603963, 20070406896, 20100014842, 20110510405, 20110521026, 20110527754, 20120160566, 20130591958