


03/17/21
 Salman Reza
 (31) 827-8838

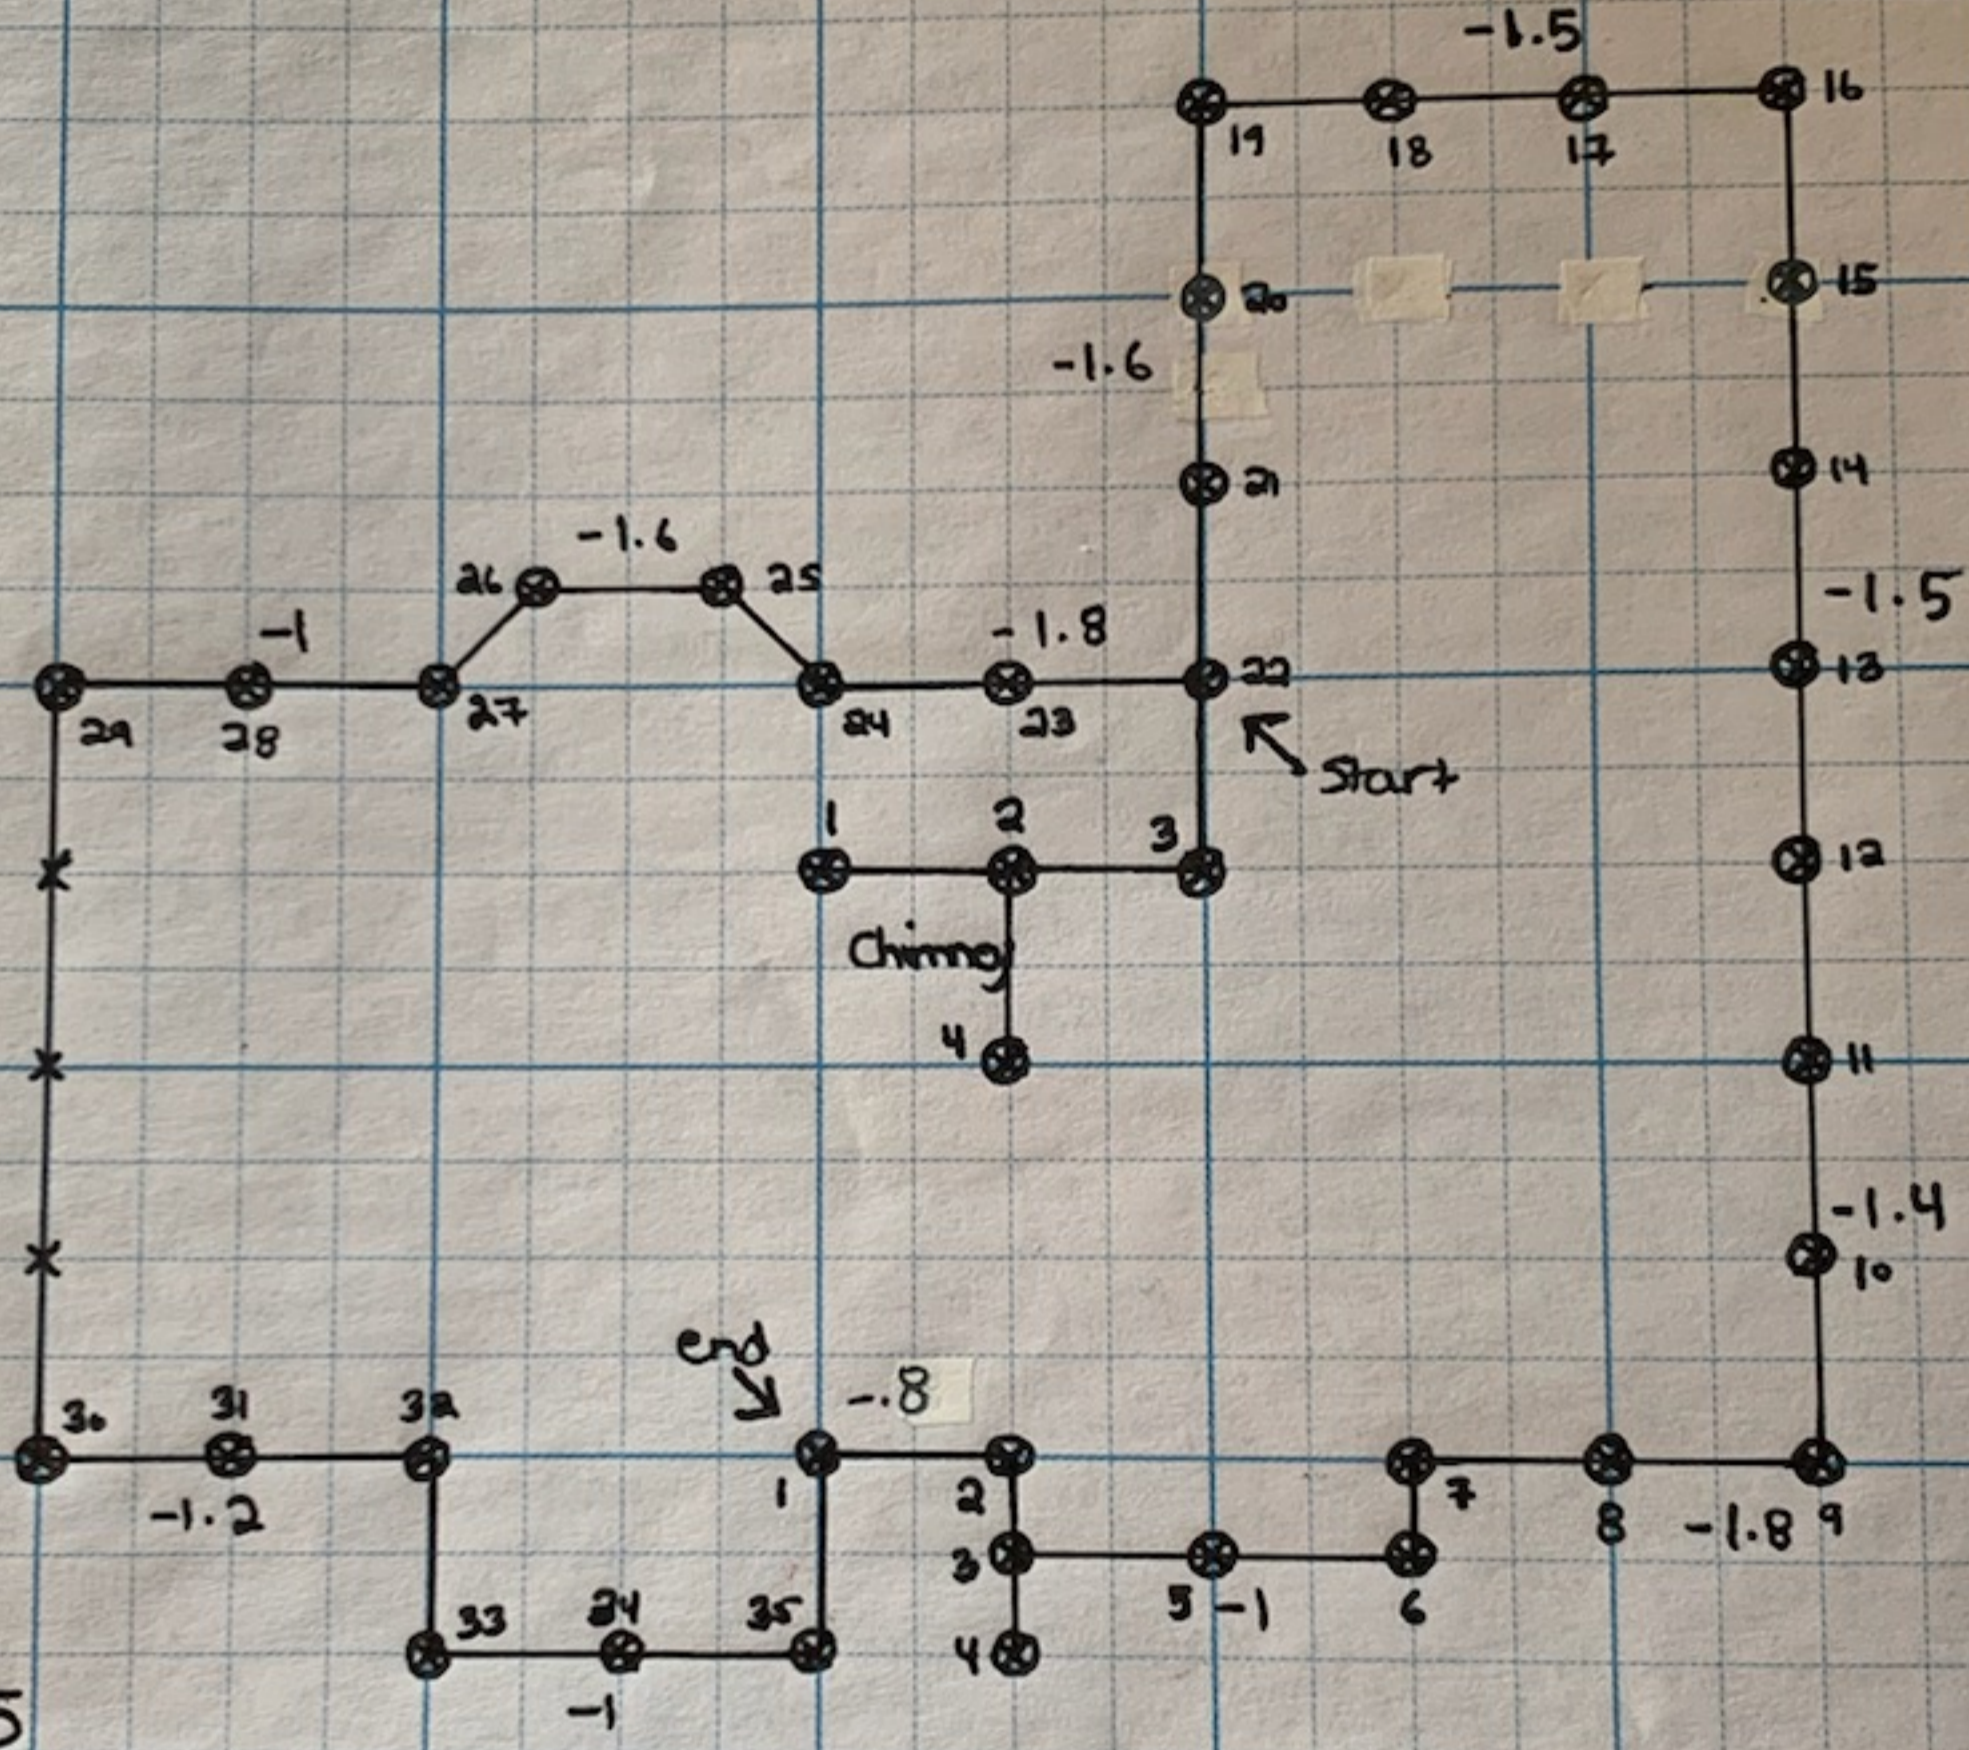

(min) 24 ext. Piers x \$275
 4 int. Piers x \$350
 = \$8000

ALLIED FOUNDATION SPECIALIST, INC.
ALLIED PLUMBING LLC
 MPL LIC #39626
 4906 Luella Ave. • Deer Park, TX 77536
 Ph. 281-479-5247
 Fax 281-476-4760
 Texas State Board of Plumbing Examiners
 929 E. 41st St., Austin, TX 78711 • 512.936.5200

NAME Nelda ward
 ADDRESS 15303 Diana Ln
 CITY ZIP Houston, TX 77062
 HOME # _____
 WORK # _____
 CELL # (281) 687 9273
 EMAIL _____

NO. OF PIERS _____
 BREAKOUTS _____
 KEY MAP _____
 COST OF JOB _____
 CHECK
 CREDIT CARD