


S:\BRE\4400-4499\Drawings\CAD\Plot\Individual Lots\Final Plat-Individual Lots.dwg

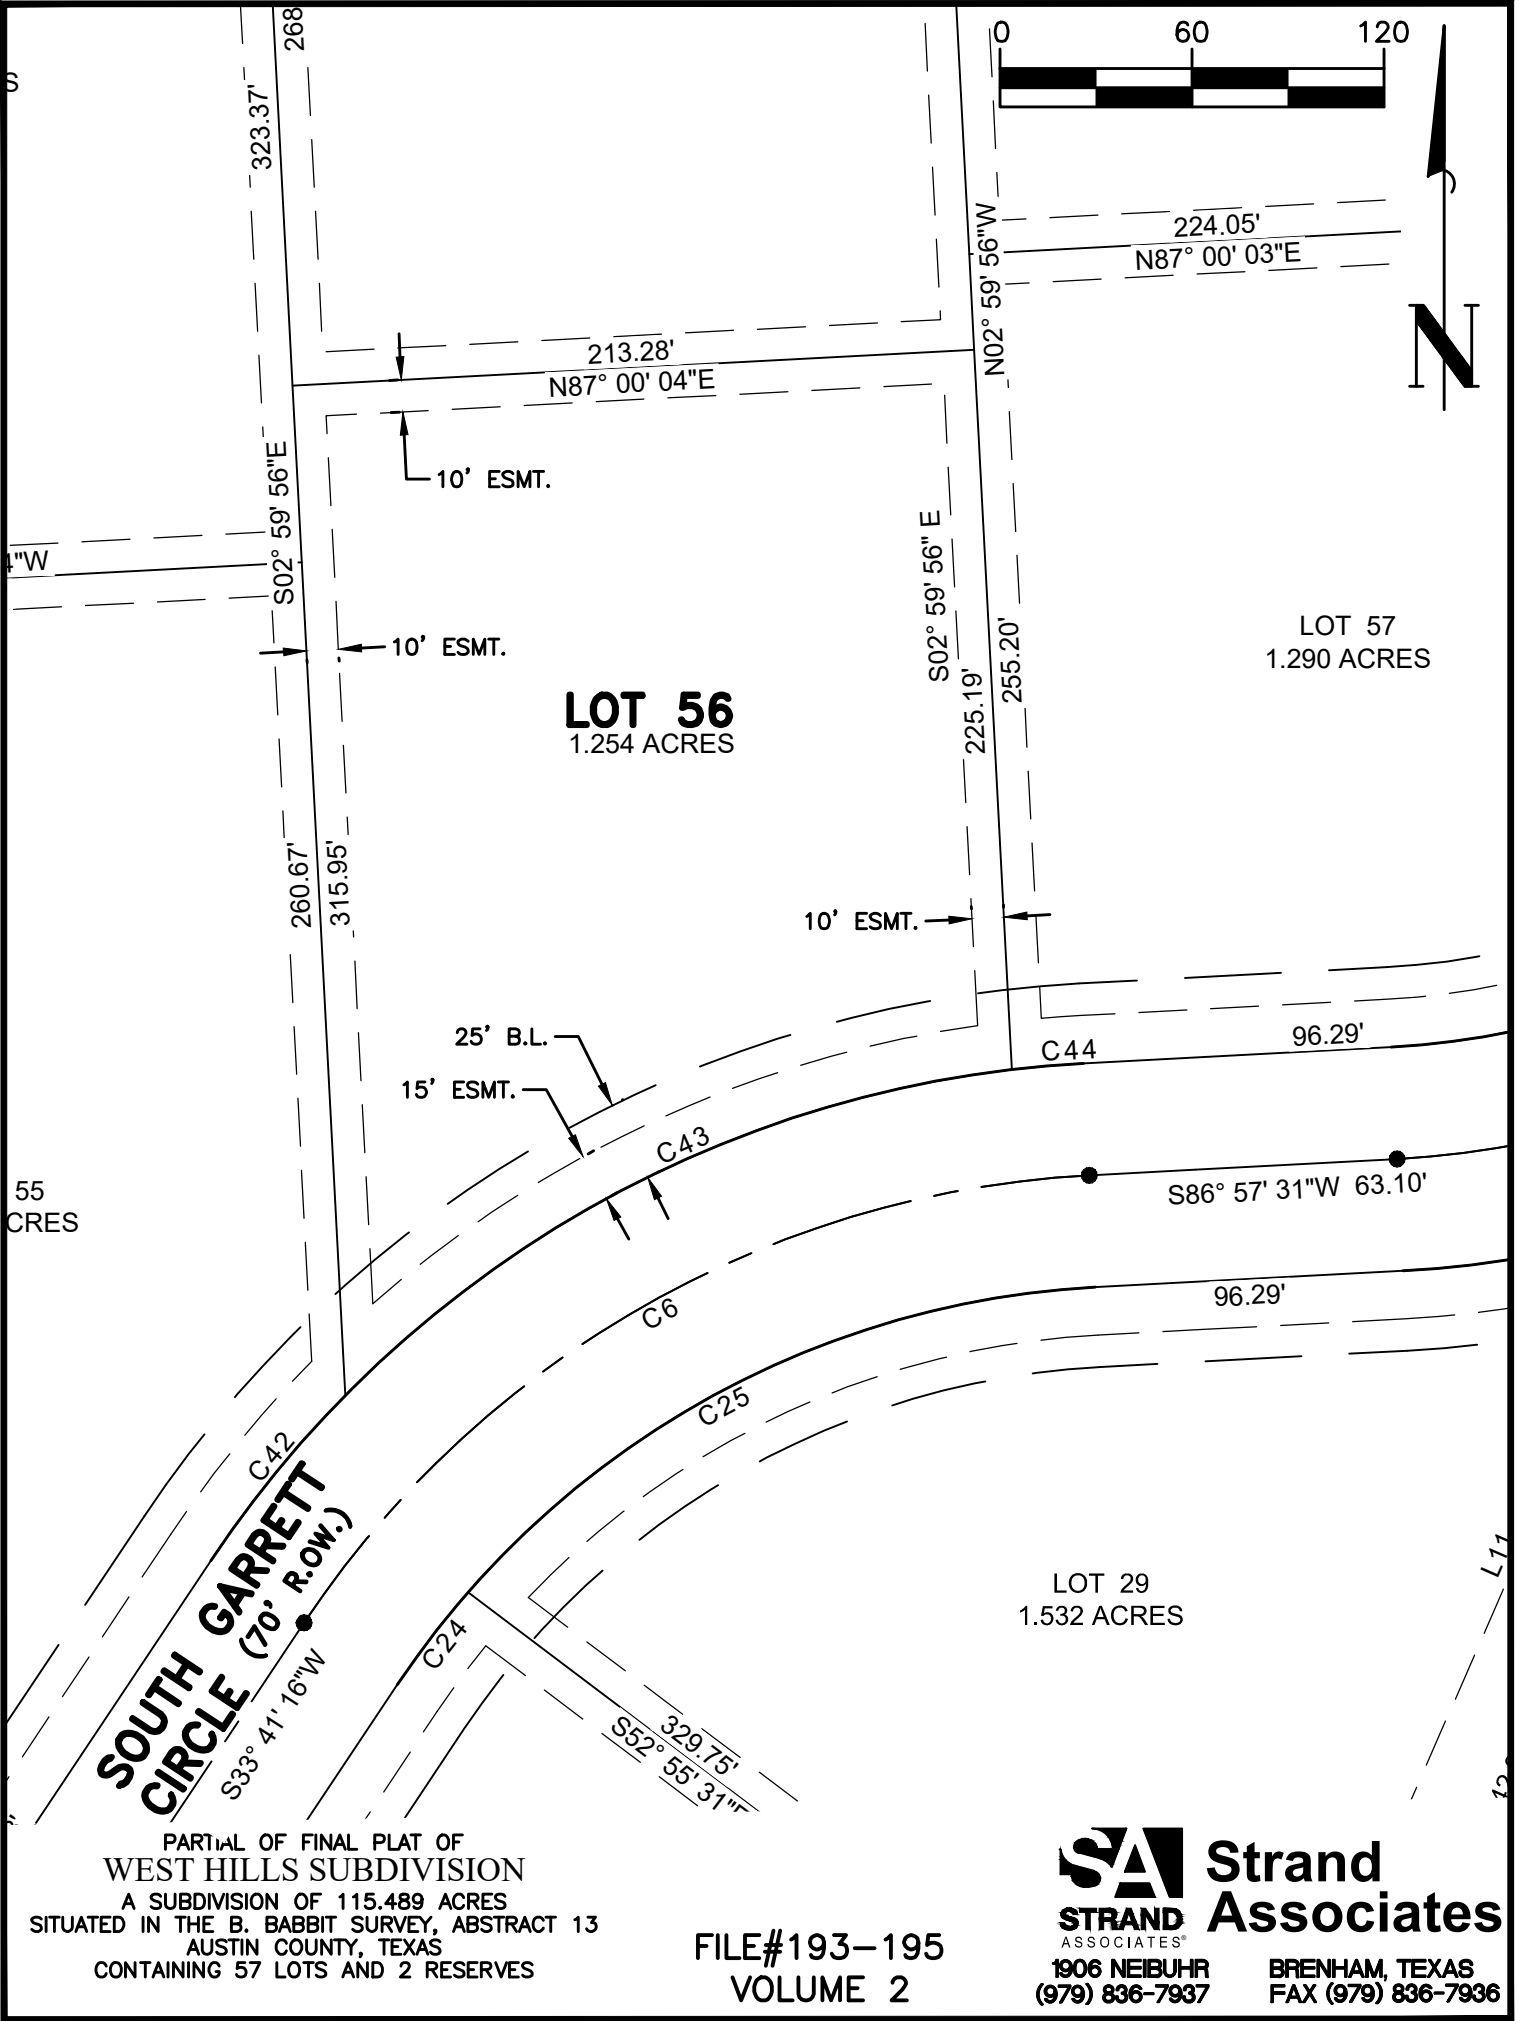

55
CRES

**SOUTH GARRETT
CIRCLE (70' R.O.W.)**

LOT 56
1.254 ACRES

LOT 57
1.290 ACRES

LOT 29
1.532 ACRES

PARTIAL OF FINAL PLAT OF
WEST HILLS SUBDIVISION
A SUBDIVISION OF 115.489 ACRES
SITUATED IN THE B. BABBIT SURVEY, ABSTRACT 13
AUSTIN COUNTY, TEXAS
CONTAINING 57 LOTS AND 2 RESERVES

FILE#193-195
VOLUME 2

SA **Strand Associates**
STRAND ASSOCIATES®
1906 NEIBUHR (979) 836-7937
BRENHAM, TEXAS FAX (979) 836-7936