

**\*CITY ORDINANCES**  
**\*\*RESTRICTIVE COVENANTS**  
**\*\*\*BUILDER GUIDELINES**

WIRE FENCE — X —  
CHAIN LINK FENCE — 0 —  
IRON FENCE — I —  
WOOD FENCE — // —  
OVERHEAD UTILITIES — U —

BL = BUILDING LINE  
PL = PROPERTY LINE  
UE = UTILITY EASEMENT  
AE = AERIAL EASEMENT  
MH = MANHOLE  
FNC = FENCE  
BUILDING LINE — — — — —  
ESMT LINE — — — — —  
AERIAL ESMT — — — — —

I.R. = IRON ROD  
I.P. = IRON PIPE  
P.U.E. = PUBLIC UTILITY ESMT.  
P.A.E. = PERMANENT ACCESS ESMT.  
M.U.E. = MUNICIPAL UTILITY ESMT.  
S.S.E. = SANITARY SEWER ESMT.  
W.L.E. = WATERLINE EASEMENT  
R.W. = RIGHT OF WAY  
FND = FOUND


**LEGEND**

CONCRETE  
COVERED  
SOD

ELECT. BOX  
A/C PAD  
FIRE HYDRANT  
LIGHT STANDARD  
UTILITY POLE  
MANHOLE  
WATER METER  
UTL. PEDESTAL

SCALE 1"=30'

15' 15' 30'

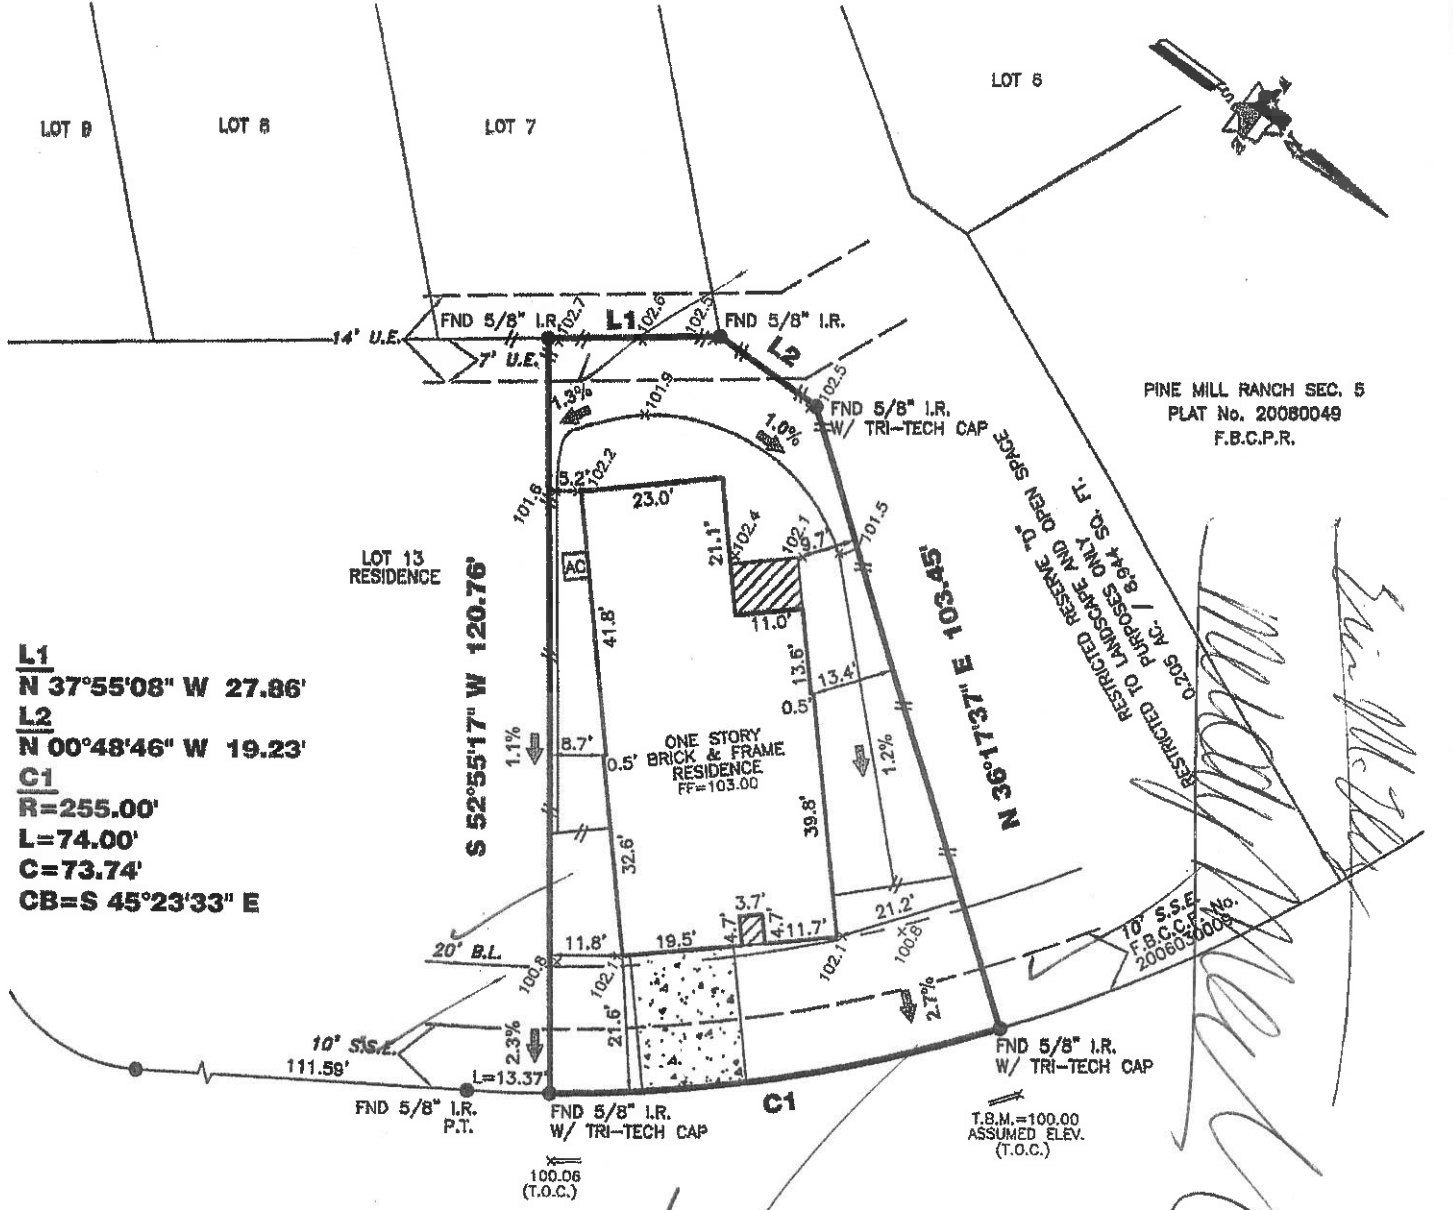

PINE MILL RANCH SEC. 5  
PLAT No. 20080049  
F.B.C.P.R.

**L1**  
**N 37°55'08" W 27.86'**  
**L2**  
**N 00°48'46" W 19.23'**  
**C1**  
**R=255.00'**  
**L=74.00'**  
**C=73.74'**  
**CB=S 45°23'33" E**

**FIELDER BROOK LN. (50' R.O.W.)**

I HEREBY DECLARE THAT THE ELEVATIONS AND DRAINAGE PATTERNS SHOWN HEREON WERE DEVELOPED FROM A SURVEY OF THIS PROPERTY ACCURATELY DEPICT RELATIVE ELEVATIONS AS THEY EXISTED. THE RELATIVE ELEVATIONS AS DEPICTED, MAY CHANGE SUBSEQUENT TO THE DATE OF THIS SURVEY DUE TO ADDITION OR REMOVAL OF THE SOIL BY ACTS OF MAN; EROSION BY WIND OR WATER; OR OTHER FACTORS. THE HOMEOWNER MUST MAINTAIN THESE ELEVATIONS AND GRADES TO PROPERLY DRAIN THE WATER AWAY FROM THE HOME

**FINAL LOT GRADE COMPLETE**  
NOTE: SOD IN FRONT YARD  
SOD IN BACK YARD  
SWALE IN BACK YARD

**26523 FIELDER BROOK LN.**

**PROPERTY INFORMATION**

LOT 14 BLOCK 3

**SUBDIVISION:**  
PINE MILL RANCH SECTION 6

**RECORDING INFO:**  
PLAT NO. 20100084, OF THE PLAT RECORDS OF FORT BEND COUNTY, TEXAS

**BORROWER:**  
ERIC McELROY AND MELODY McELROY

**TITLE CO.**  
CHICAGO TITLE/EXECUTIVE TITLE CO., LTD.  
G.F.# ETH1101563 G.F. DATE: 08-02-11

**SURVEYED FOR:**  
PERRY HOMES, LLC

**NOTES:**

ALL EASEMENTS AND BUILDING LINES SHOWN ARE PER THE RECORDED PLAT UNLESS OTHERWISE NOTED.

SUBJECT TO A DRAINAGE EASEMENT 20' ON EACH SIDE OF THE CENTERLINE OF ALL NATURAL DRAINAGE COURSES IN THE ADDITION AS SHOWN ON RECORDED PLAT OF SAID ADDITION.

RESTRICTIVE COVENANTS AND EASEMENTS AS DEFINED PER PLAT NO. 20100064, P.R.F.B.C.TX.; F.B.C.G.F. NOS. 200603333, 2006097503, 2008117416, 2010023536, 2010063351, 2010068255.

C.O.H. ORDINANCE 85-1876 PER H.C.C.F. #N-253888 AND C.O.H. ORDINANCE 99-1312 PER H.C.C.F. # M-337573 AND AMENDED BY C.O.H. ORDINANCE 1999-262.

PROPERTY SUBJECT TO RECORDED RESTRICTIONS, REGULATIONS, & ORDINANCES IF ANY.

ABSTRACT INFORMATION PROVIDED HEREON IS BELIEVED TO BE SUFFICIENT AND CORRECT BY THE UNDERSIGNED SURVEYOR, THIS SURVEY DOES NOT CONSTITUTE A TITLE SEARCH BY THE SURVEYOR, THE ENCUMBRANCES OF RECORD, AS REFLECTED ON THIS SURVEY ARE BASED ON THE RECORDED MAP, PLAT AND/OR DEEDS IN CONJUNCTION WITH TITLE INFORMATION OBTAINED FROM THE TITLE REPORT LISTED HEREON.

ALL BUILDING LINES, RECORDED EASEMENTS, UNRECORDED EASEMENTS, BUILDING RESTRICTIONS (DEED RESTRICTIONS, ETC.) AND ZONING ORDINANCES (INCLUDING CITY OF HOUSTON), IF ANY, THAT AFFECT SUBJECT PROPERTY SHOULD BE VERIFIED.

THIS SURVEY DOES NOT ADDRESS ANY EAVES, GUTTERS OR OTHER OVERHANGING STRUCTURE FEATURES, WHICH MAY PROTRUDE OVER BOUNDARY, EASEMENT AND/OR BUILDING LINES, UNLESS OTHERWISE SHOWN HEREON

**TRI-TECH SURVEYING COMPANY, L.P.**

WWW.SURVEYINGCOMPANY.COM


10401 Westoffice Drive Phone: (713) 667-0800  
Houston Texas, 77042 Fax: (713) 667-4610

**CERTIFICATION**

I, the undersigned registered professional land surveyor, do hereby state that the plat shown hereon represents a boundary survey made on the ground under my supervision of the tract or parcel of land, according to the map or plat thereof, indicated hereon.

THIS SURVEY IS VALID FOR THIS TRANSACTION ONLY. THIS SURVEY IS INVALID WITHOUT THE ORIGINAL EMBOSSED SURVEYORS SEAL AND SIGNATURE

© 2011, TRI-TECH SURVEYING COMPANY, L.P.

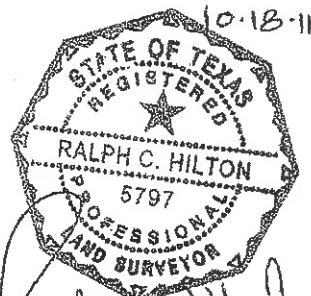

**DRAWING INFORMATION**

TRI-TECH JOB NO: Y19903-11

CLIENT JOB NO: N/A

DRAWN BY: TDA

BEARING BASE: REFERRED TO PLAT NORTH

FIELD DATE: SEE REVISIONS

**FLOOD INFORMATION**

F.I.R.M. NO: 48157C PANEL: 0100J

REVISED DATE: 01-03-97 ZONE: "X"

FLOOD INFORMATION PROVIDED HEREON IS BASED ON SCALING THE LOCATION OF THE SUBJECT TRACT ON THE FLOOD INSURANCE RATE MAPS. THE INFORMATION SHOULD BE USED TO DETERMINE FLOOD INSURANCE RATES ONLY AND IS NOT INTENDED TO IDENTIFY SPECIFIC FLOODING CONDITIONS. WE ARE NOT RESPONSIBLE FOR THE F.I.R.M.'S ACCURACY. FLOOD INFORMATION IS SUBJECT TO LETTER OF MAP CHANGES.

**REVISIONS**

NO.	DATE	REASON	BY
1	08-30-11	LOT PAD	
2	09-01-11	FORM	
3	10-17-11	FINAL	TDA

SURVEYOR REGISTRATION