


#12927 BUTTERFLY LANE

(60' R.O.W.)

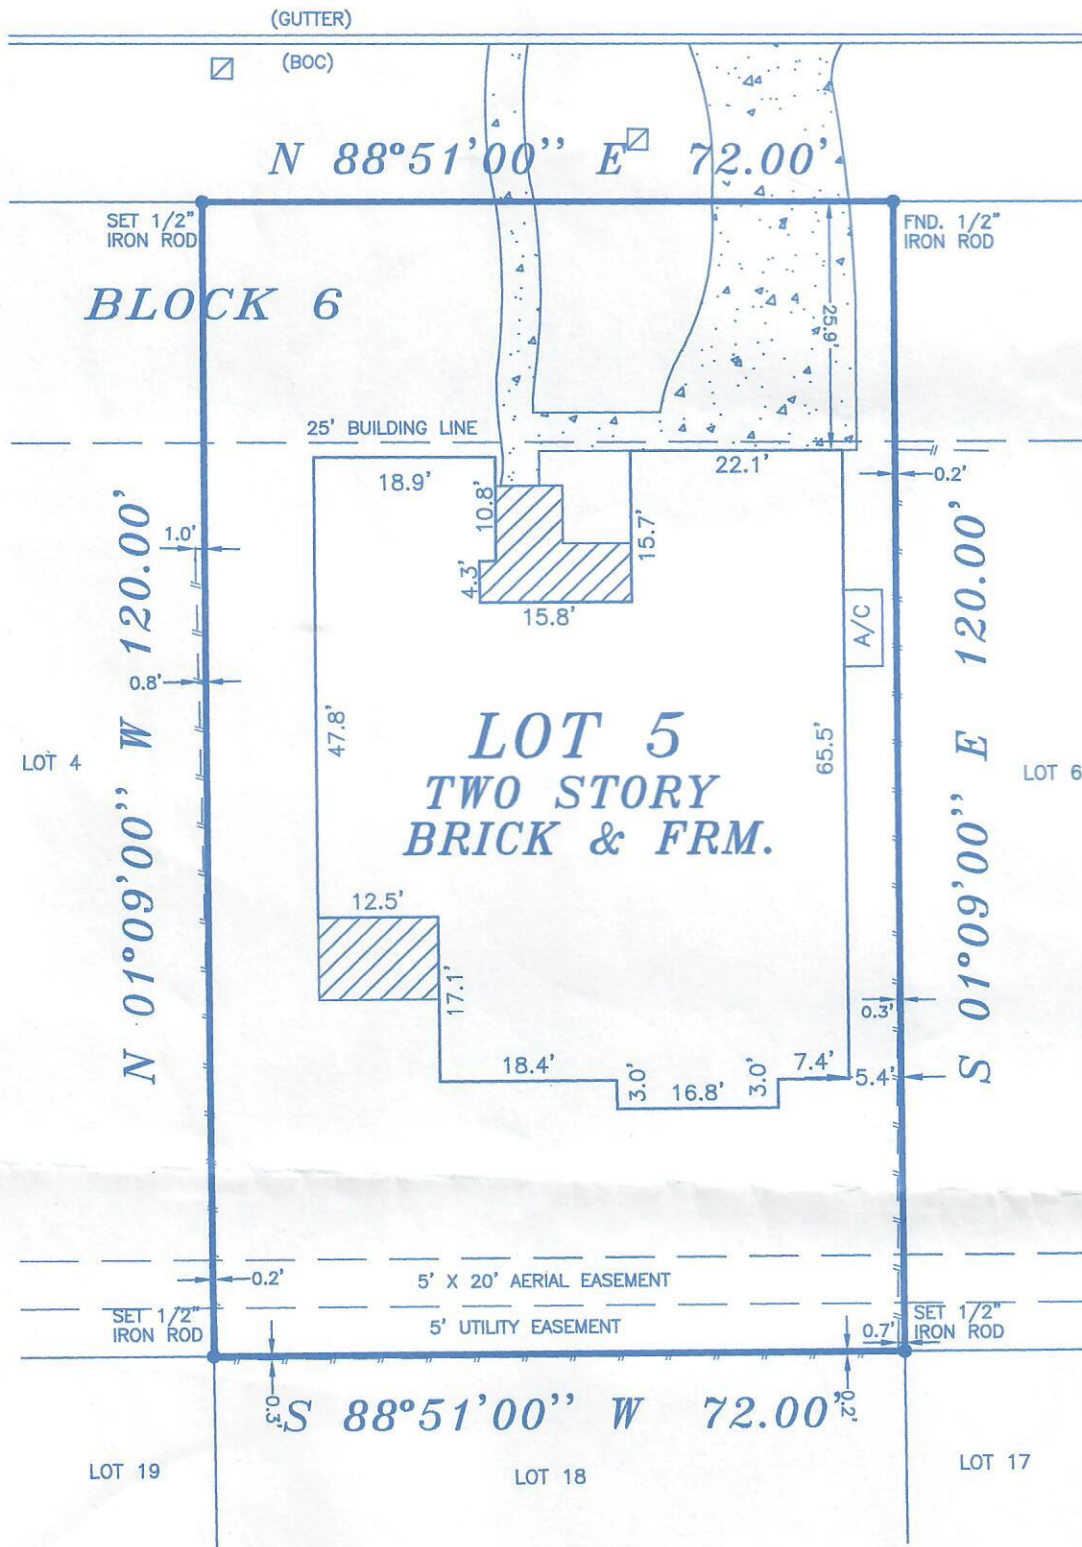

1" = 20'



LEGEND

- CP = CONTROL POINT
- B.B.D.C.L. = BEARING BACK-DRAWN CONTROL LINE
- R.O.W. = RIGHT-OF-WAY
- = WOOD FENCE
- BOC = BACK OF CURB
- X = ELEVATION
- ☐ = WATER MAIN
- ⊕ = FIRE HYDRANT
- ⊙ = WATER VALVE
- ▨ = COVERED
- ▩ = CONCRETE

S:

THIS SURVEY DOES NOT CONSTITUTE A TITLE SEARCH BY THE SURVEYOR
 NOR WAS PERFORMED WITHOUT THE BENEFIT OF A TITLE COMMITMENT
 MAY BE SUBJECT TO ANY AND ALL EASEMENTS