



TITLE COMPANY:



D'ANN ANDRUS

281-819-4280

G.F. #:

1485193

ISSUE DATE:


DECEMBER 2, 2021



# CEDAR LAWN

(60' R.O.W.)

SCALE 1" = 30'

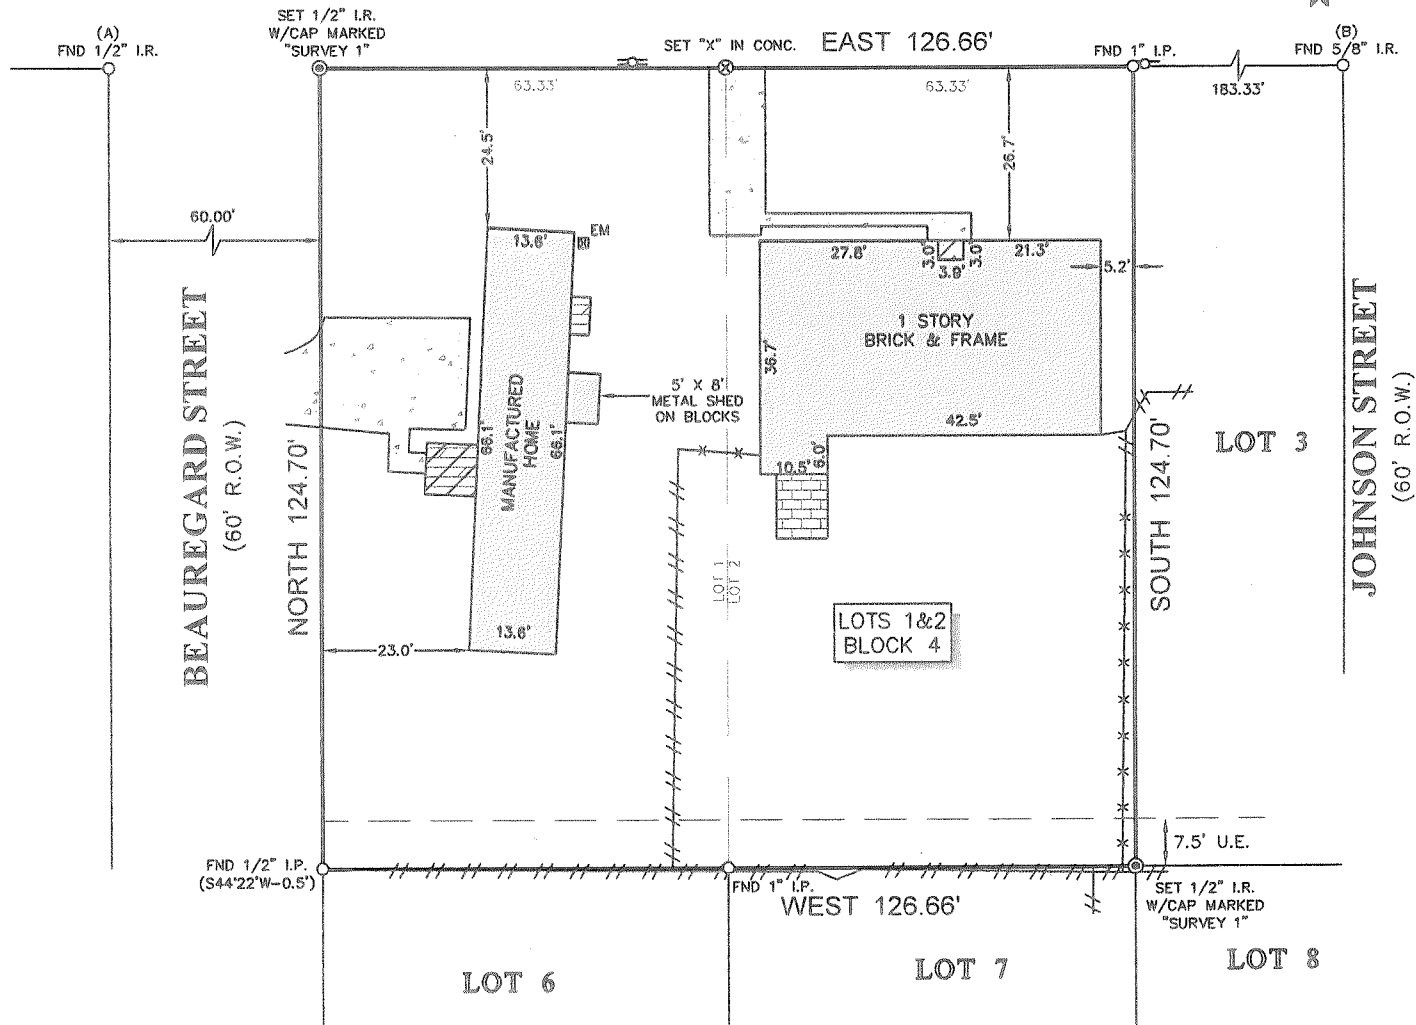

### NOTES:

1. ALL BEARINGS SHOWN HEREON ARE REFERENCED TO THE SUBDIVISION PLAT NAMED BELOW, POINTS (A) AND (B) WERE HELD FOR HORIZONTAL CONTROL
2. ABSTRACT INFORMATION FOR THE SUBJECT TRACT WAS PROVIDED BY THE TITLE INSURANCE COMPANY LISTED ABOVE.

### LEGEND

	U.E. = UTILITY EASEMENT		WOOD DECK
	BRICK		EM ELECTRIC METER
	CONCRETE		POWER POLE
			FENCE