


HOSKINS LAND SURVEYORS, INC.

14450 T.C. JESTER #222, HOUSTON, TEXAS 77014

PHONE 281-440-9236 FAX 281-893-9739

2011-411DS

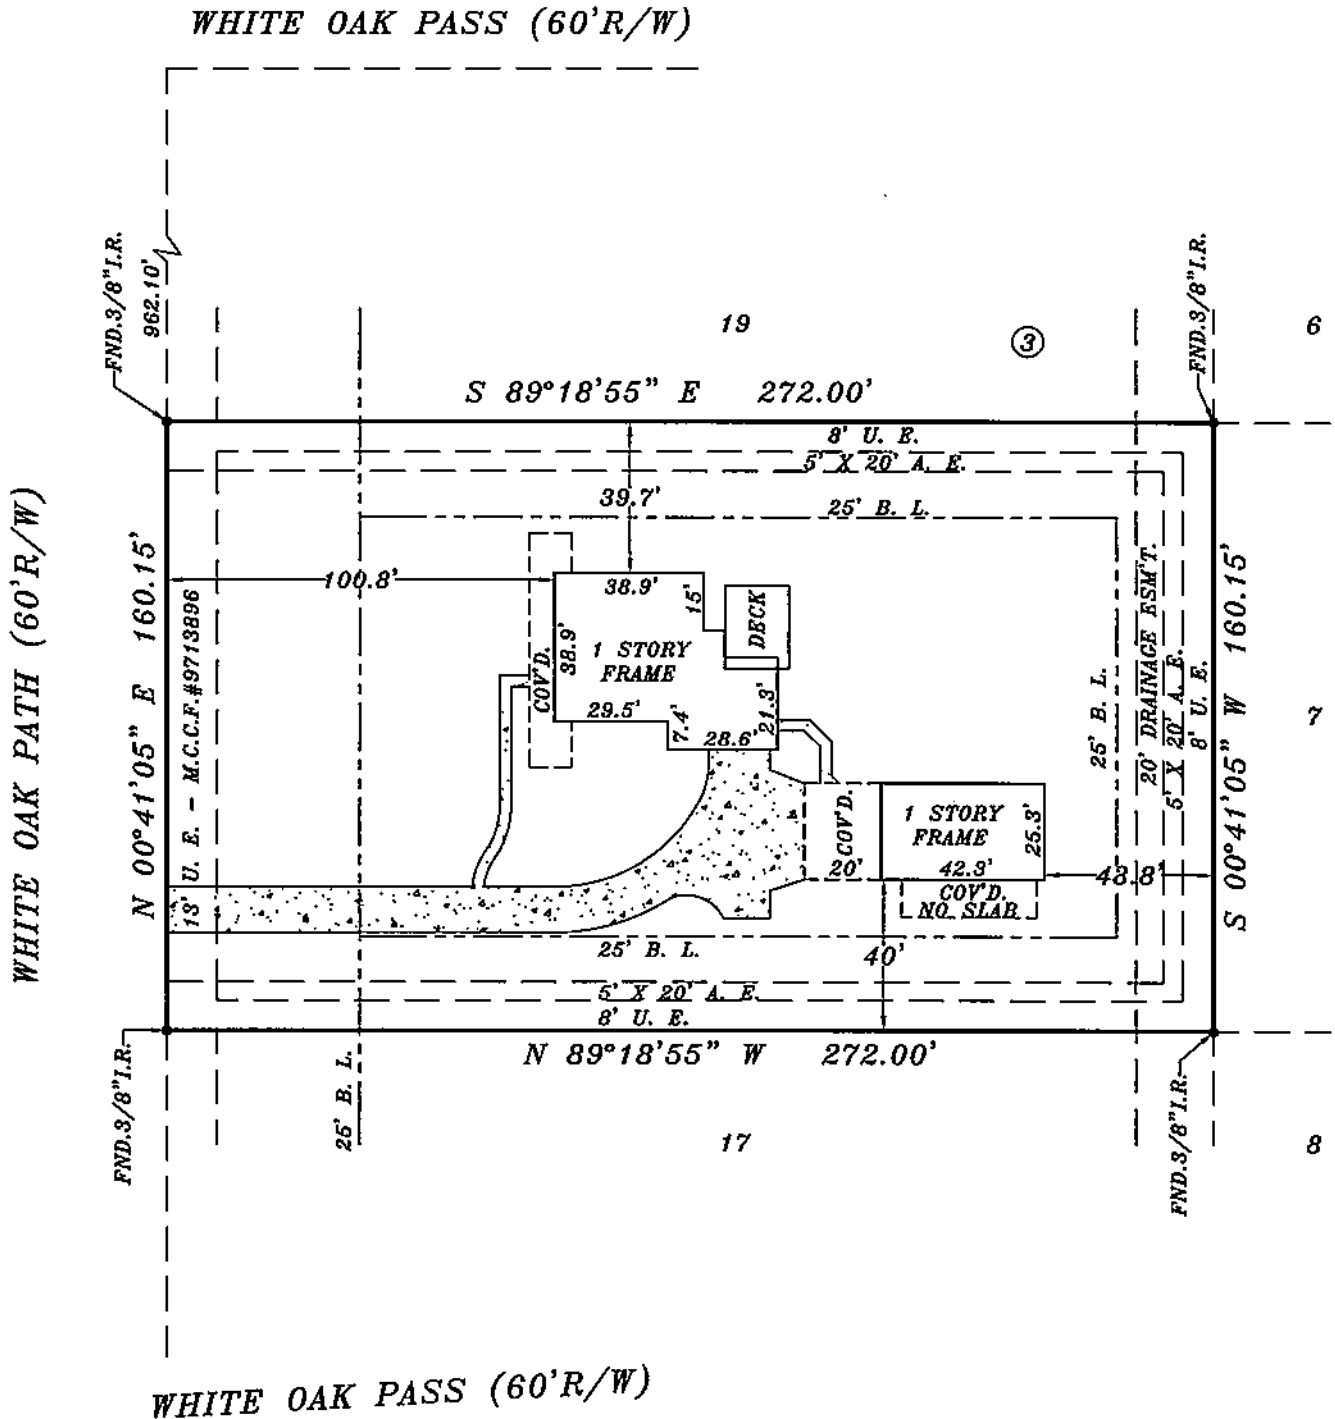

NOTE: BEARINGS ARE BASED ON RECORDED PLAT.
 PROPERTY SUBJECT TO:
 1. ANY AND ALL DEED RESTRICTIONS AND/OR COVENANTS OF RECORDS. (SEE TITLE COMMITMENT, SCHEDULE B)
 (HOSKINS LAND SURVEYORS, INC. ASSUMES NO RESPONSIBILITY FOR THE REVIEW OR INTERPRETATION OF ANY RESTRICTIONS OR COVENANTS).

BY GRAPHIC PLOTTING ONLY, THE PROPERTY SHOWN HEREON DOES NOT LIE WITHIN THE DESIGNATED 100 YR. FLOOD PLAIN. NO DETERMINATION IS MADE AS TO WHETHER PROPERTY WILL OR WILL NOT ACTUALLY FLOOD.
 FIRM PANEL NO. 480483 0545F
 ZONE: "X" DATE: 12-19-96

THIS SURVEY WAS PERFORMED IN ACCORDANCE WITH TITLE COMMITMENT PROVIDED BY FIRST AMERICAN TITLE
 GF# 6994426

I HEREBY CERTIFY THAT THIS PLAT REPRESENTS THE FINDINGS OF AN ON THE GROUND SURVEY MADE UNDER MY SUPERVISION ON THIS DAY AND IS CORRECT TO THE BEST OF MY KNOWLEDGE AND THAT THERE WERE NO APPARENT ENCROACHMENTS AT THE TIME OF THE SURVEY, UNLESS SHOWN OR NOTED OTHERWISE. SURVEY IS VALID FOR THIS TRANSACTION ONLY AND IS NON-TRANSFERABLE.

PLAT OF PROPERTY FOR
 TIMOTHY & DEBORAH HAYES
 AT 11975 WHITE OAK PATH

LOT(S) 18 BLOCK 3
 WHITE OAK ESTATES, SECTION 1
 CABINET I, SHEETS 171-172 M.C.M.R.

CONROE, MONTGOMERY COUNTY, TEXAS 77385

SCALE: 1"=50' DATE: MAY 23, 2011


DAVID ALAN HOSKINS-TEXAS RPLS #4789
 COPYRIGHT 2011, HOSKINS LAND SURVEYORS, INC.

HOSKINS LAND SURVEYORS, INC.

14450 T.C. JESTER #222, HOUSTON, TEXAS 77014

PHONE 281-440-9236 FAX 281-893-9739

2011-411DS

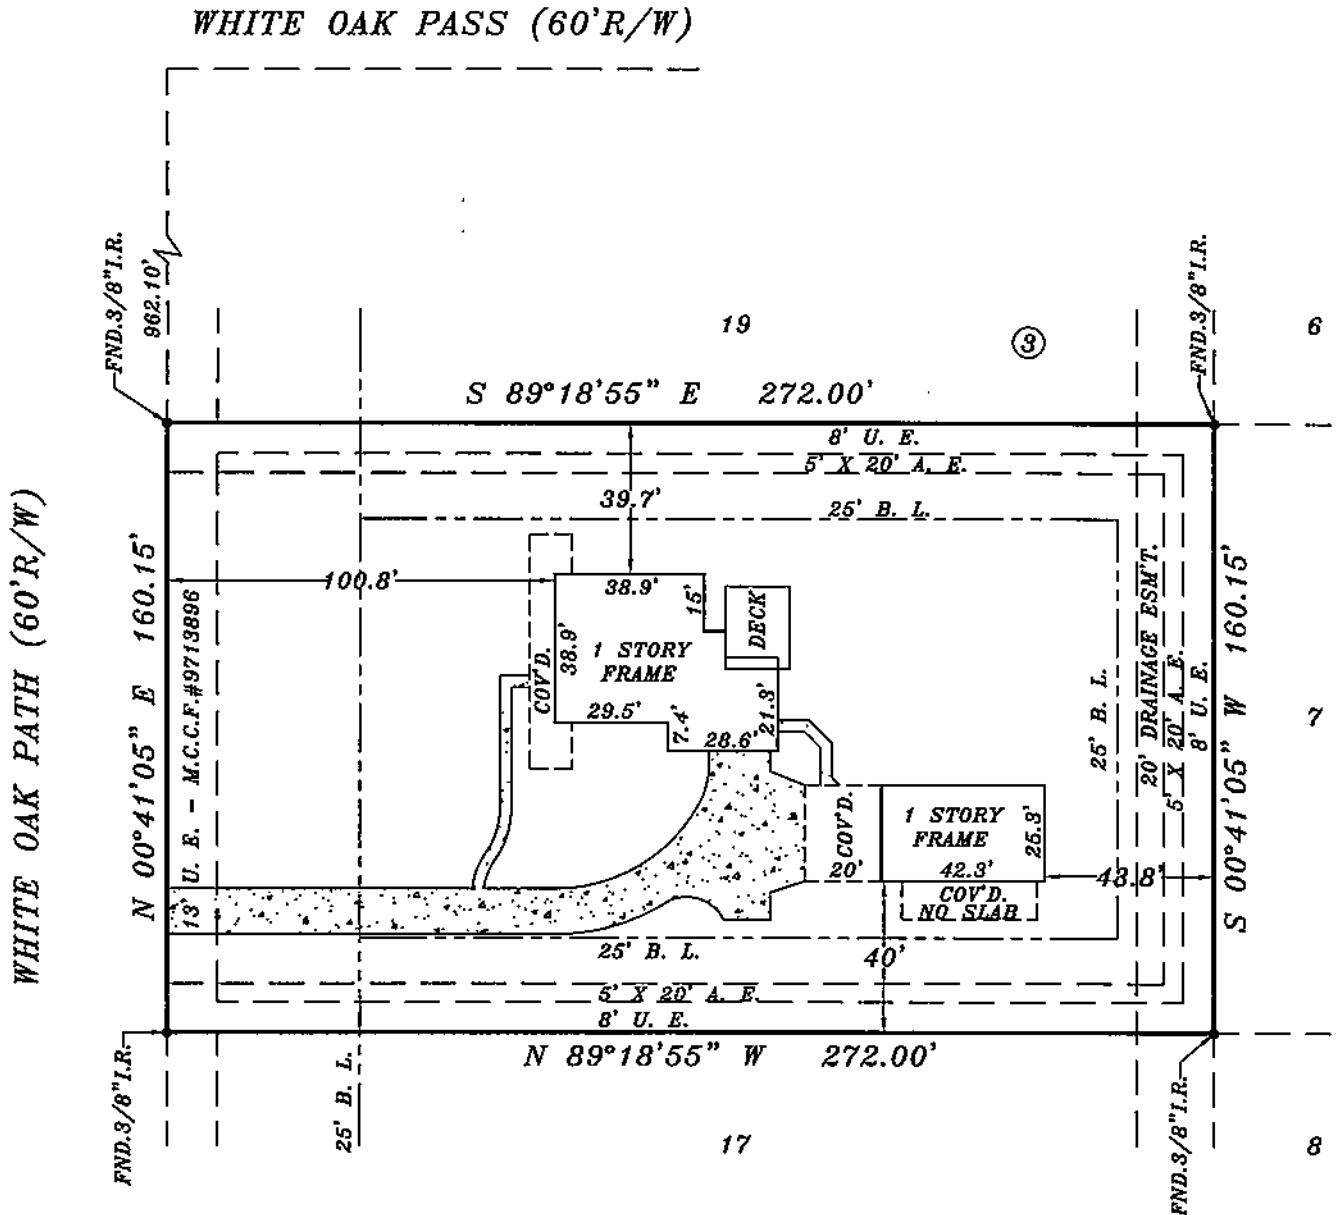

WHITE OAK PASS (60'R/W)

NOTE: BEARINGS ARE BASED ON RECORDED PLAT.
 PROPERTY SUBJECT TO:
 1. ANY AND ALL DEED RESTRICTIONS AND/OR COVENANTS OF RECORDS. (SEE TITLE COMMITMENT, SCHEDULE B)
 (HOSKINS LAND SURVEYORS, INC. ASSUMES NO RESPONSIBILITY FOR THE REVIEW OR INTERPRETATION OF ANY RESTRICTIONS OR COVENANTS).

BY GRAPHIC PLOTTING ONLY, THE PROPERTY SHOWN HEREON DOES NOT LIE WITHIN THE DESIGNATED 100 YR. FLOOD PLAIN. NO DETERMINATION IS MADE AS TO WHETHER PROPERTY WILL OR WILL NOT ACTUALLY FLOOD.
 FIRM PANEL NO. 480483 0545F
 ZONE: "X" DATE: 12-19-96

THIS SURVEY WAS PERFORMED IN ACCORDANCE WITH TITLE COMMITMENT PROVIDED BY FIRST AMERICAN TITLE
 GF# 6994426

I HEREBY CERTIFY THAT THIS PLAT REPRESENTS THE FINDINGS OF AN ON THE GROUND SURVEY MADE UNDER MY SUPERVISION ON THIS DAY AND IS CORRECT TO THE BEST OF MY KNOWLEDGE AND THAT THERE WERE NO APPARENT ENCROACHMENTS AT THE TIME OF THE SURVEY, UNLESS SHOWN OR NOTED OTHERWISE.
 SURVEY IS VALID FOR THIS TRANSACTION ONLY AND IS NON-TRANSFERABLE.

PLAT OF PROPERTY FOR
 TIMOTHY & DEBORAH HAYES
 AT 11975 WHITE OAK PATH

LOT(S) 18 BLOCK 3

WHITE OAK ESTATES, SECTION 1

CABINET I, SHEETS 171-172 M.C.M.R.

CONROE, MONTGOMERY COUNTY, TEXAS 77385

SCALE: 1"=50' DATE: MAY 23, 2011

DAVID ALAN HOSKINS-TEXAS RPLS #4789
 COPYRIGHT 2011, HOSKINS LAND SURVEYORS, INC.