


H. & M. ENGINEERING CO. INC.

PHONE: 524-1500

N 337285

P.O. BOX 98063
HOUSTON, TEXAS 77098-0063

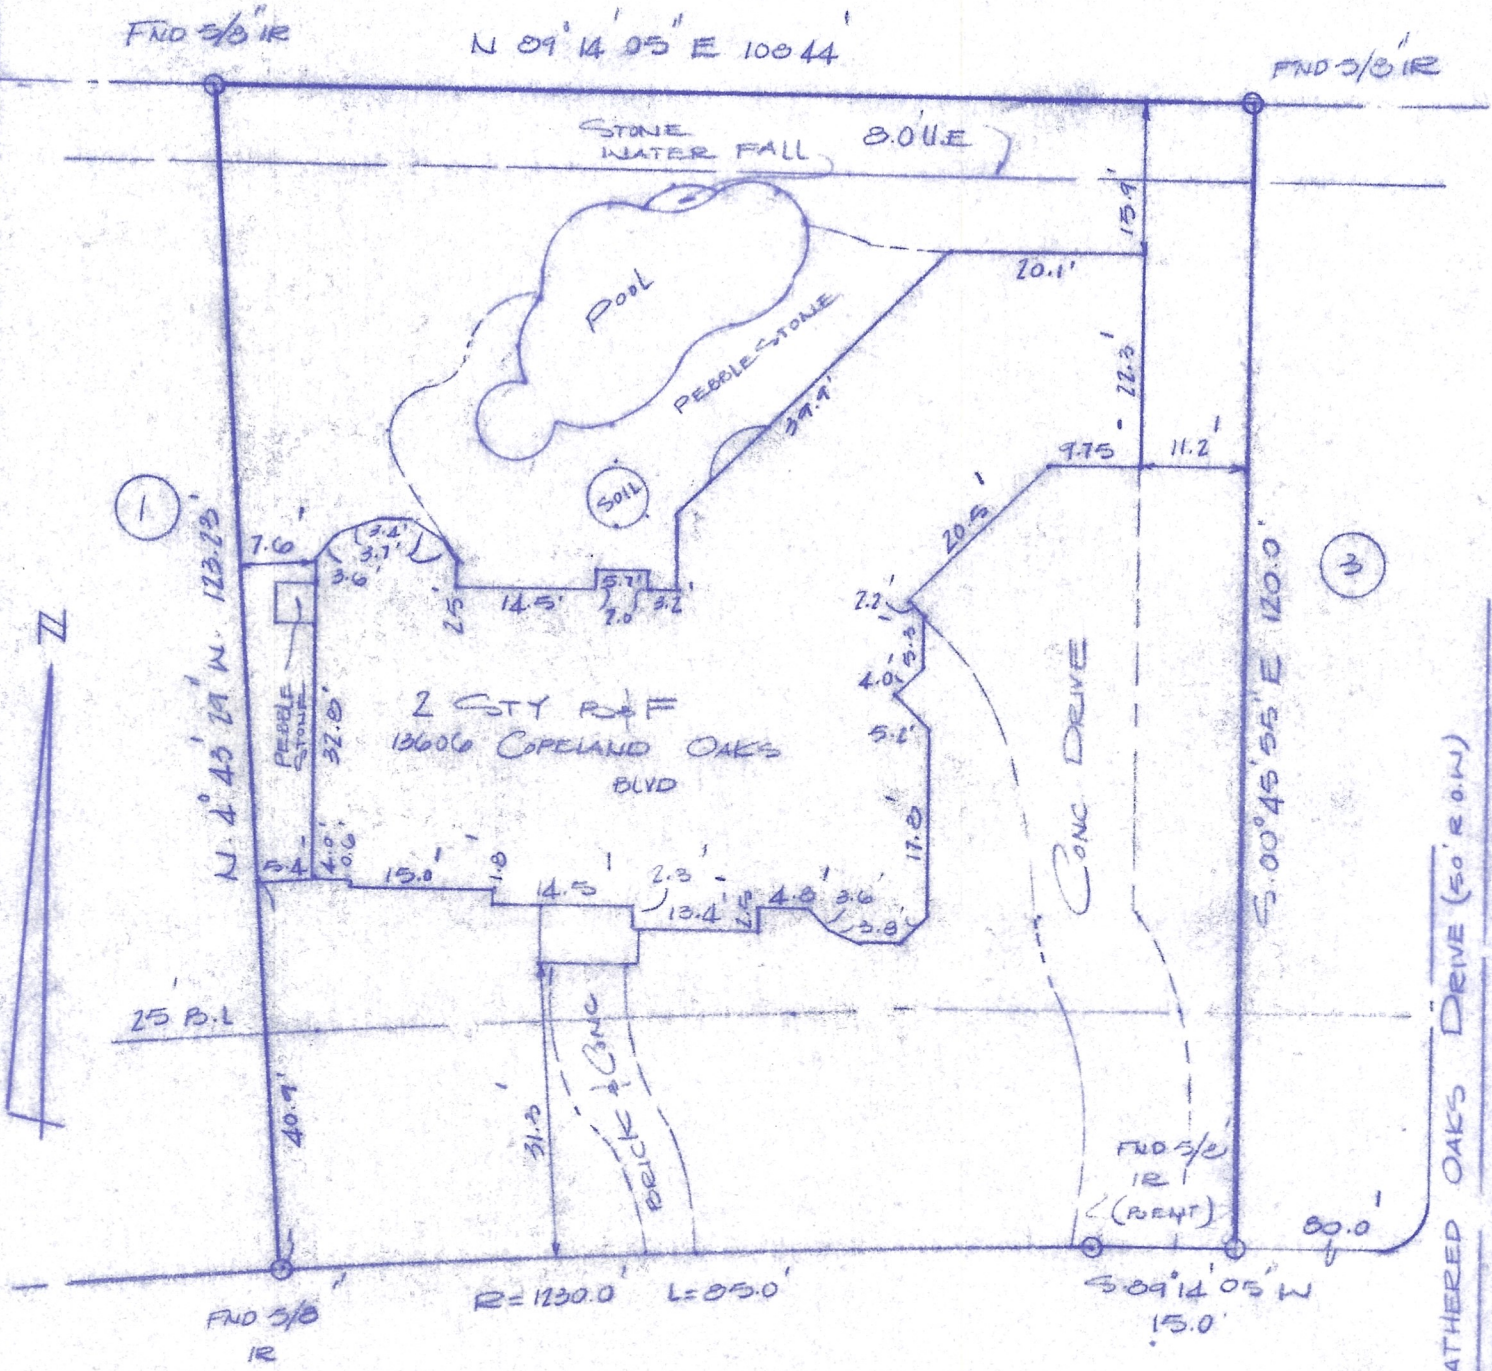

COPELAND OAKS BLVD
(60' R.O.W.)

ESMT FOR MINOR ENCROACHMENTS N. 722295

2' ESMT FOR AUDIO & VIDEO COMMUNICATION SERVICES N 722295

H/O P AGREEMENT N. 449264

I certify that the above plat is a true representation of a survey made on the ground under my supervision

of Lot 2 Block 6 in AP LAKEWOOD OAKS ESTATES

recorded in Vol. _____ Page _____ of the Map Records of HARRIS SEC. 1

County, Texas and out of the _____ Survey A-

Owners R. L. DUDZIK & JANIS DUDZIK

GF# 120711 Date 4.05.95 / 9.8.95 F.B. 900-33

This Property is located in flood insurance rate map zone X Bearing Reference PLAT

as per map 48201C 85H

dated Sept 1992 Scale 1"=20'



[Handwritten signature]