



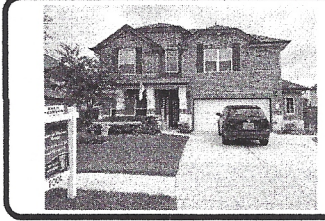


# 21307 Avett Meadow Lane

Lot Six (6), in Block Two (2) of AUBURN TRAILS AT OAKHURST, SEC. 7, a Subdivision of 6.108 Acres of land situated in the Mary Owens Survey, A-405, Montgomery County, Texas, according to the Map or Plat thereof recorded in Cabinet Z, Sheet 2403, of the Map Records of Montgomery County, Texas.



- LEGEND**
- 1/2" ROD FOUND
  - ⊗ 1/2" PIPE FOUND
  - 1" PIPE FOUND
  - ⊗ "X" FOUND/SET
  - ⊗ 5/8" ROD FOUND
  - ⊕ POINT FOR CORNER
  - FENCE POST FOR CORNER
  - CM CONTROLLING MONUMENT
  - AC AIR CONDITIONER
  - PE POOL EQUIPMENT
  - TE TRANSFORMER PAD
  - COLUMN
  - POWER POLE
  - ▲ UNDERGROUND ELECTRIC
  - △ OVERHEAD ELECTRIC
  - TELE TELEPHONE PEDESTAL
  - BL BUILDING LINE
  - AE AERIAL EASEMENT
  - SSE SANITARY SEWER EASEMENT
  - GM GAS METER
  - WM WATER METER
  - LP LIGHT POLE
  - UE UTILITY EASEMENT
  - OHP— OVERHEAD ELECTRIC POWER
  - OES— OVERHEAD ELECTRIC SERVICE
  - CHAIN LINK
  - WOOD FENCE 0.5' WIDE TYPICAL
  - FI— IRON FENCE
  - X— BARBED WIRE
  - DOUBLE SIDED WOOD FENCE
  - EDGE OF ASPHALT
  - EDGE OF GRAVEL
  - CONCRETE
  - COVERED AREA
  - BRICK
  - STONE

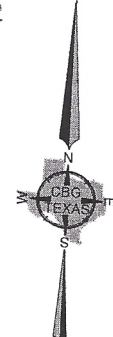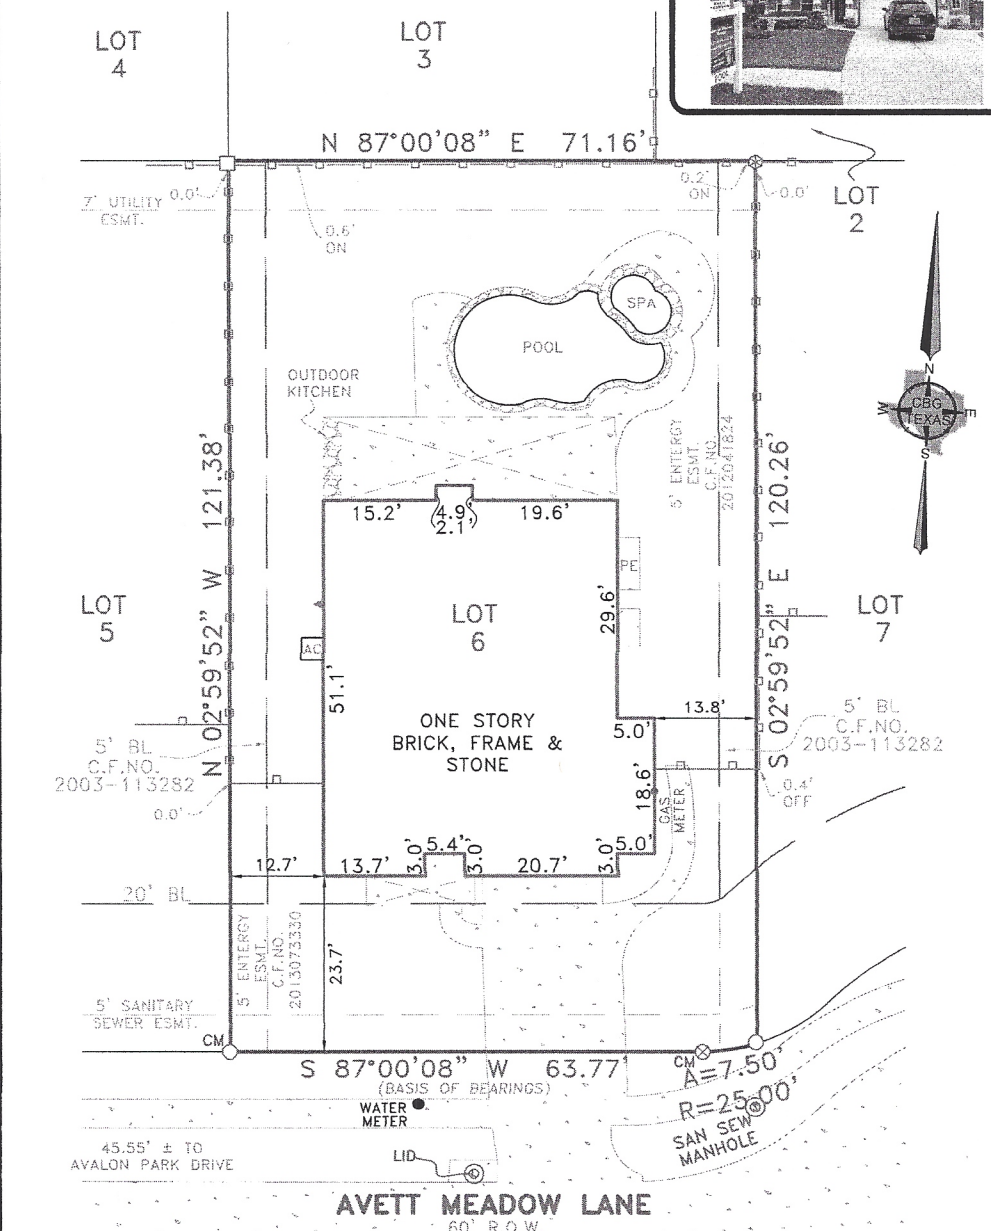

**EXCEPTIONS:**

NOTE: PROPERTY SUBJECT TO TERMS, CONDITIONS, AND EASEMENTS CONTAINED IN INSTRUMENTS RECORDED IN CAB. Z, SH. 2403, CF# 9351058, 2003-113282, 2003-142641, 2007-115482, 2011004375, 201112703, 2011114775, 2011114779, 2012106316, 2012106318, 2012106319, 2013041552 (ANNEX), 2014043348, 2014043353, 2015014928, 2016070404, 2018108365, 2019007607

**NOTES:**

NOTE: BEARINGS, EASEMENTS AND BUILDING LINES ARE BY RECORDED PLAT UNLESS OTHERWISE NOTED.

FLOOD NOTE: According to the F.I.R.M. No. 48339C0750H, this property does lie in Zone X and DOES NOT lie within the 100 year flood zone.

This survey is made in conjunction with the information provided by Hometown Title. Use of this survey by any other parties and/or for other purposes shall be at user's own risk and any loss resulting from other use shall not be the responsibility of the undersigned. This is to certify that I have on this date made a careful and accurate survey on the ground of the subject property. The plat hereon is a correct and accurate representation of the property lines and dimensions as indicated; location and type of buildings are as shown; and EXCEPT AS SHOWN, there are no visible and apparent encroachments or protrusions on the ground.

Accepted by: [Signature]  
 Date: 8/19/21  
 Purchaser  
 Purchaser

Drawn By: KJM/Larry  
 Scale: 1" = 20'  
 Date: 07/20/2021  
 GF No.: 21-01516-KW  
 Job No. 2115217

**CBG**  
 SURVEYING TEXAS, LLC  
 419 Century Plaza Dr., Ste. 210  
 Houston, TX 77073  
 P 281.443.9288  
 F 281.443.9224  
 Firm No. 10194280  
 www.cbgtxl.com

