

NO. 6340581 NORTH-AMERICAN TITLE
 ADDRESS: 9815 FULTON STREET
 HOUSTON, TEXAS 77076
 BORROWER: RIENE I. GUTIERREZ AND
 MAXIMILIANO HERNANDEZ


110 888 0602

T-433 P.003/004 F-877

OUT OF LOT 14 OF THATCHERS GARDENS

0.5110 ACRE
 ACCORDING TO THE MAP OR PLAT THEREOF RECORDED
 IN VOLUME 73, PAGE 326 OF THE DEED RECORDS
 OF HARRIS COUNTY, TEXAS
 (SEE ATTACHED METES AND BOUNDS)

SCALE 1" = 60'

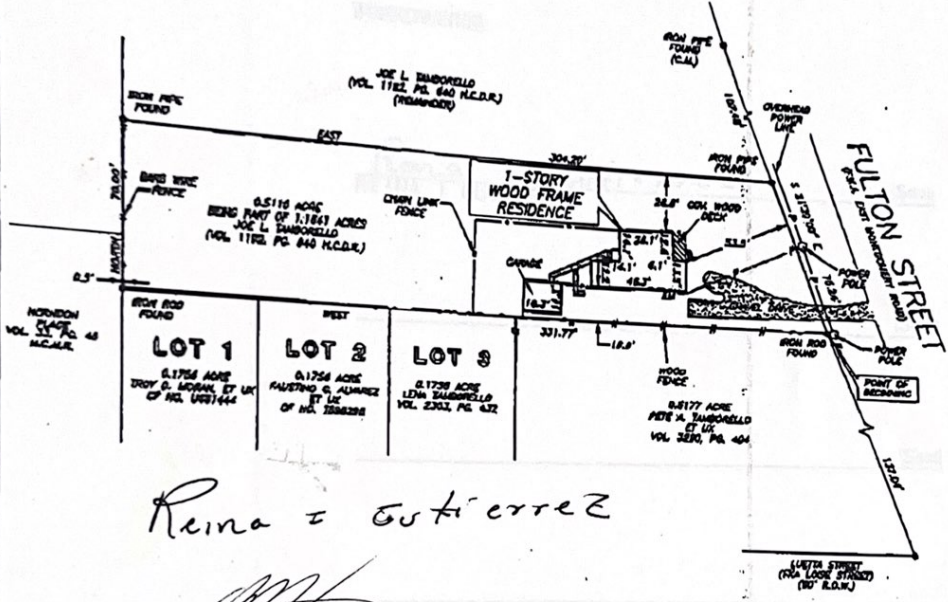

THIS PROPERTY DOES NOT LIE WITHIN THE
 100 YEAR FLOOD PLAIN AS ESTABLISHED
 BY THE U.S. DEPT. OF HOUSING & URBAN
 DEVELOPMENT.
 COMMUNITY/PANEL NO. 48201C 0660 K
 MAP REVISION: 4/20/2000
 ZONE X

I HEREBY CERTIFY THAT THIS SURVEY WAS MADE
 ON THE GROUND, THAT THIS PLAT CORRECTLY
 REPRESENTS THE FACTS FOUND AT THE
 TIME OF SURVEY AND THAT THERE ARE NO
 ENCROACHMENTS APPARENT ON THE GROUND,
 EXCEPT AS SHOWN HEREON. THIS SURVEY IS
 CERTIFIED FOR THIS TRANSACTION ONLY AND
 ABSTRACTING PROVIDED IN THE ABOVE
 REFERENCED TITLE COMMITMENT WAS RELIED
 UPON IN PREPARATION OF THIS SURVEY.


REC'D DEARING VOLUME 1182 PAGE 840 N.C.D.R.

PRECISION SURVEYORS
 PROFESSIONAL LAND SURVEYORS

1-800-LANDSURVEY 281-486-1886
 1-800-525-3787 FAX 281-486-1857

14832 MEMORIAL DRIVE SUITE 8100 HOUSTON, TEXAS 77078

[Signature]
 EDUARDO V. BARRIENTOS
 PROFESSIONAL LAND SURVEYOR
 NO. 5364
 DRAWING NO. 02-8448
 NOVEMBER 13, 2002

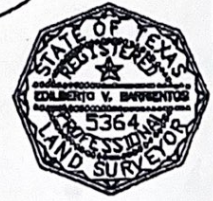

DRAWN BY: MM