



TED JOHNSON, JR.
5018 COLONY HURST TRAIL
SPRING, TEXAS 77373

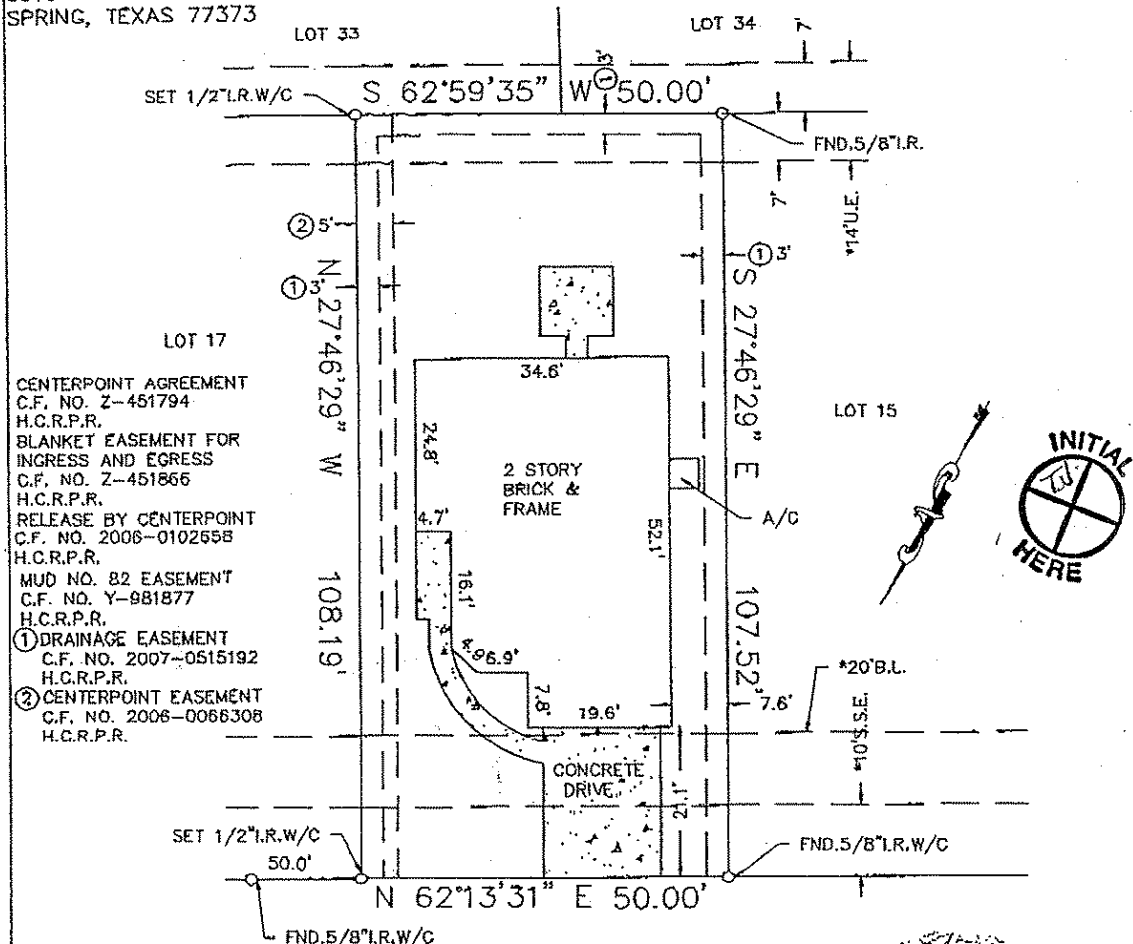

LOT 17
CENTERPOINT AGREEMENT
C.F. NO. Z-451794
H.C.R.P.R.
BLANKET EASEMENT FOR
INGRESS AND EGRESS
C.F. NO. Z-451866
H.C.R.P.R.
RELEASE BY CENTERPOINT
C.F. NO. 2006-010265B
H.C.R.P.R.
MUD NO. 82 EASEMENT
C.F. NO. Y-981877
H.C.R.P.R.
① DRAINAGE EASEMENT
C.F. NO. 2007-0515192
H.C.R.P.R.
② CENTERPOINT EASEMENT
C.F. NO. 2006-0066308
H.C.R.P.R.



COLONY HURST TRAIL
(*60'R.O.W.)

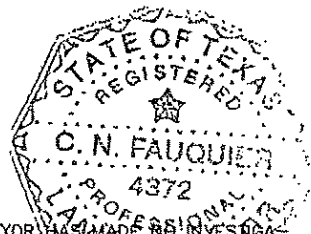

ALL BEARINGS AS TO
PLAT, DEED, OR
ASSUMED.
ALL ABSTRACTING
BY TITLE COMPANY
THIS SURVEY CERTIFIED
FOR THIS TRANSACTION
ONLY.
GRAPHIC PLOTTING
ONLY AS TO FLOOD
DETERMINATION
SUBJECT TO ANY AND ALL
RECORDED AND UNRECORDED
EASEMENTS
SURVEY IS VALID ONLY IF PRINT
HAS ORIGINAL SEAL & SIGNATURE
OF SURVEYOR

SUBSURFACE AND ENVIRONMENTAL
CONDITIONS WERE NOT EXAMINED
OR CONSIDERED AS A PART OF THIS
SURVEY. NO STATEMENT IS MADE
CONCERNING THE EXISTENCE OF
UNDERGROUND OR OVERHEAD
CONTAINERS OR FACILITIES THAT
MAY AFFECT THE USE OR
DEVELOPMENT OF THIS TRACT

SURVEYOR HAS MADE NO INVESTIGATION
OR INDEPENDENT SEARCH FOR
EASEMENTS OF RECORD, ENCUM-
BRANCES, RESTRICTIVE COVENANTS, OR
OWNERSHIP TITLE EVIDENCE.

I hereby certify that the above is a
representation of an actual survey made
on the ground under my supervision.

The above tract of land is not located in the 100-Flood as
to the National Flood Insurance Program, Community-Panel No.
480201C- 0260J ZONE X. 11-06-96
The Surveyor is not responsible for final determination.
UPDATE: 11-17-09

* AS PER ANY AND ALL
PLAT © 2006 ZONING ORDINANCE

SUBDIVISION: FOREST POINT AT CYPRESSWOOD		SECTION: N/A
LOT: 16	BLOCK: 4	G.F. NO. 1456-09-2591
SURVEY: N/A		ABSTRACT NO: N/A
REF. V.N/A	P. F.C. NO. 602292	M.R. DATE: 08-21-09
COUNTY: HARRIS	STATE: TEXAS	SCALE: 1" = 20'
DRAWN BY: CNF	U.S. SURVEYING COMPANY A Professional Land Surveying Company 321 Century Plaza Drive Suite 105 Houston, Texas 77073 (281) 443-9286	JOB NO. 09-6272
	FAX (281) 443-9224	