


NORTH

SCALE: 1" = 30'

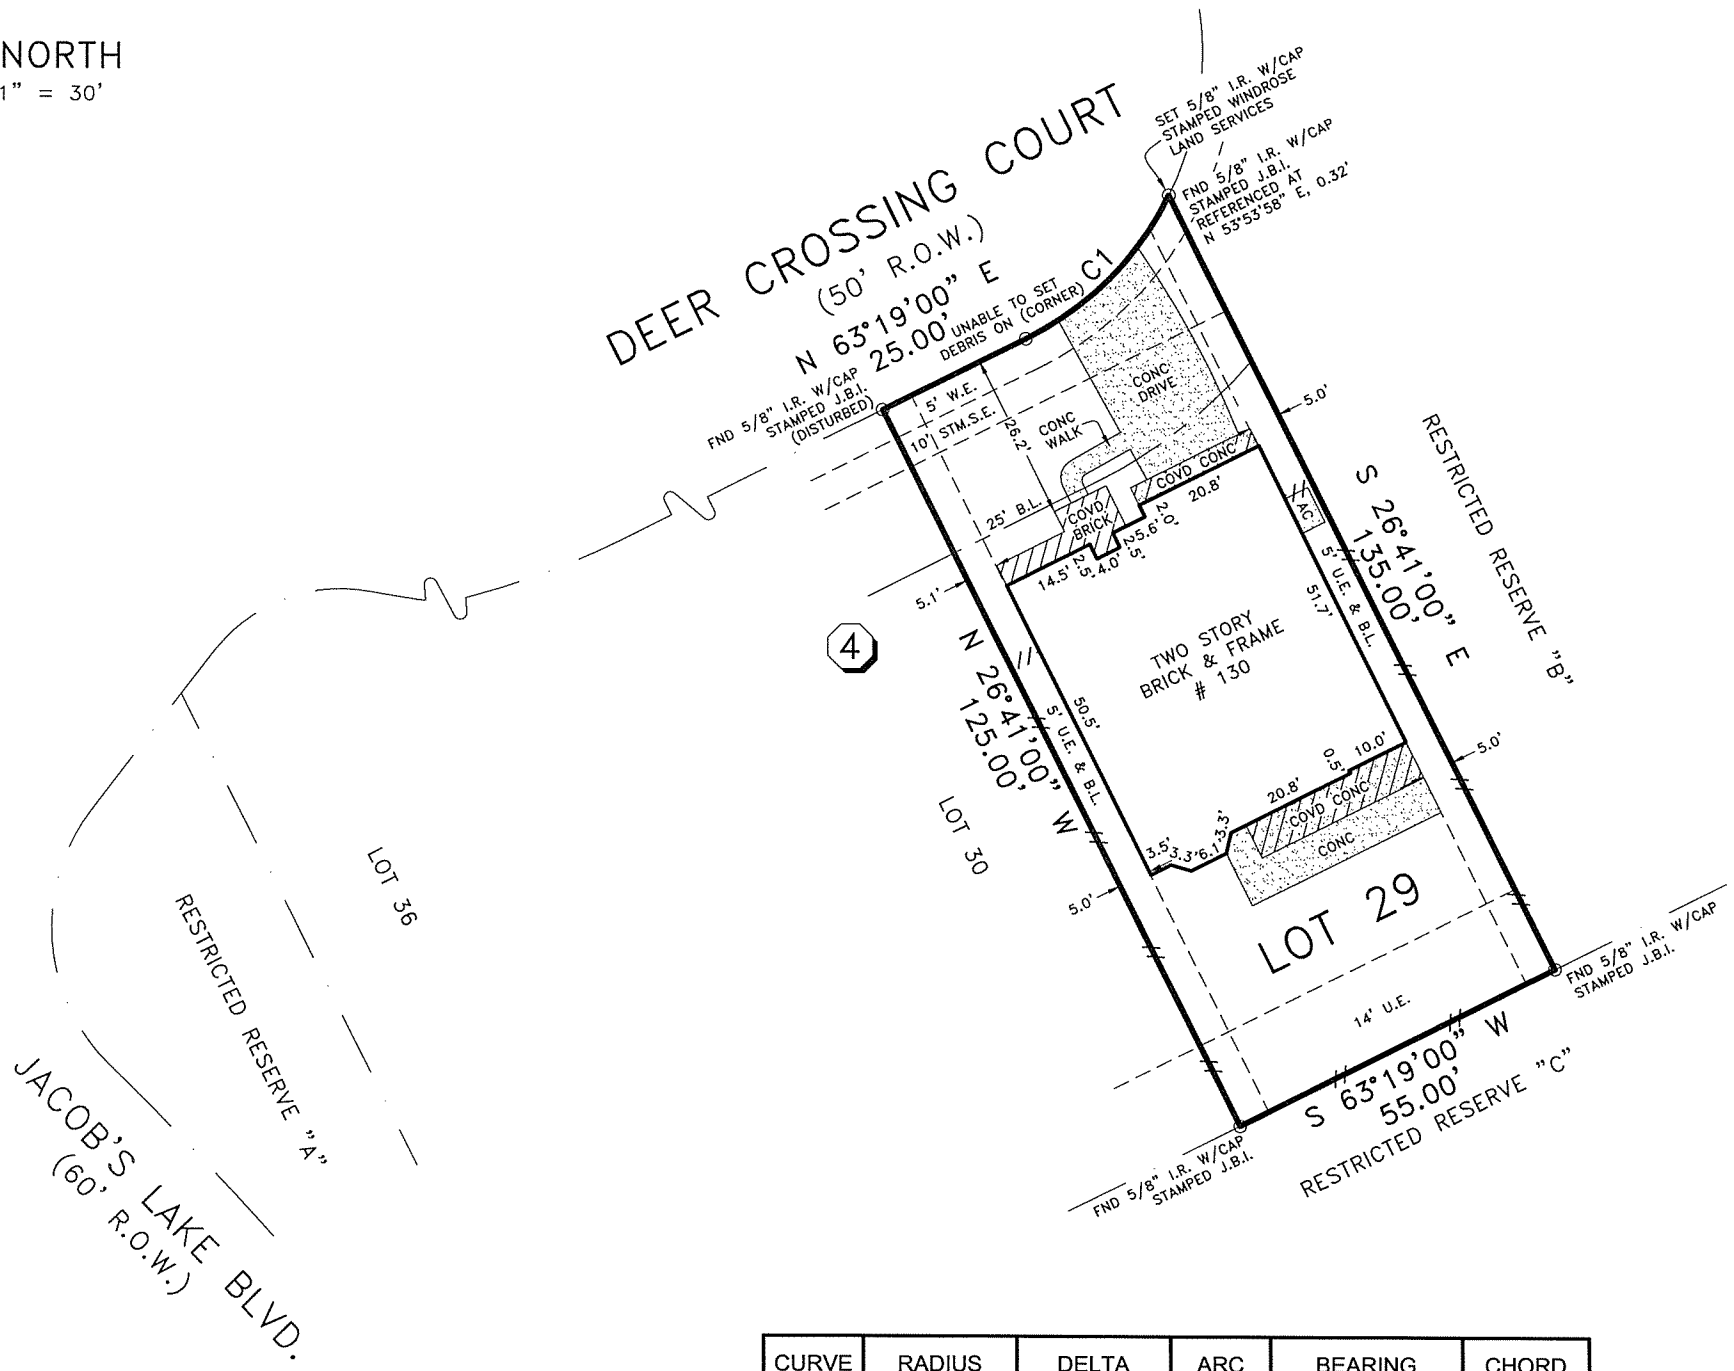

CURVE	RADIUS	DELTA	ARC	BEARING	CHORD
C1	50.00'	36°53'19"	32.18'	N 44°52'47" E	31.63'

LEGEND

—//— - WOOD FENCE

NOTES:

- THIS SURVEY HAS BEEN PREPARED FROM INFORMATION CONTAINED IN THE TITLE COMMITMENT REFERENCED IN GF NO. 150-120201652-339, EFFECTIVE 06-06-12.
- ALL BEARINGS ARE BASED ON THE RECORDED PLAT UNLESS OTHERWISE NOTED.
- FLOOD ZONE DETERMINED BY GRAPHIC PLOTTING ONLY. WE DO NOT ASSUME RESPONSIBILITY FOR EXACT DETERMINATION.
- SUBJECT TO RESTRICTIVE COVENANTS BY CABINET Z, SHEETS 2205-2206, M.C.P.R., AND BY M.C.C.F. NOS. 2007-062057, 2007-070513, 2007-070514, 2007-140454, 2009-095224, 2010100251, 2011111921, 2011115012, AND 2011115013.
- SUBJECT PROPERTY LIES WITHIN MONTGOMERY COUNTY M.U.D. NO. 112.
- THIS SURVEY IS VALID ONLY WITH ORIGINAL SIGNATURE IN BLUE INK.
- THIS SURVEY IS NOT TO BE USED FOR FUTURE CONSTRUCTION PURPOSES.
- ENGINEERING, ARCHITECTURAL AND JURISDICTIONAL REQUIREMENTS AND GUIDELINES WERE NOT INVESTIGATED, RESEARCHED, OR EXAMINED FOR THIS SITE.
- FENCE LOCATIONS SHOWN HEREON ARE FROM APPROXIMATE CENTER & ARE SUBJECT TO CHANGE DUE TO ENVIRONMENTAL CONDITIONS, WARPING, LEANING, CHANGES FROM RECONSTRUCTION, ETC. FENCES MAY MEANDER BETWEEN MEASURED LOCATIONS.

BUYER'S ACKNOWLEDGMENT

LOT 29	BLOCK 4	SECTION 1	SUBDIVISION THE MEADOWS AT JACOBS RESERVE
RECORDATION CABINET Z, SHEETS 2205-2206 M.C.M.R.	COUNTY MONTGOMERY	STATE TEXAS	SURVEY A-170
LENDER CO. -	TITLE CO. DHI TITLE COMPANY	G.F. NO. 150-120201652-339	
PURCHASER -		JOB NO. 48871	
ADDRESS 130 DEER CROSSING COURT			


FLOOD NOTE

ACCORDING TO THE FEDERAL EMERGENCY MANAGEMENT AGENCY (FEMA) FLOOD INSURANCE RATE MAP (FIRM) FOR MONTGOMERY COUNTY, TEXAS, MAP NO. 48339C 0530 F, EFFECTIVE DECEMBER 19, 1996. THE SUBJECT TRACT APPEARS TO LIE WITHIN UNSHADED ZONE "X" THIS DETERMINATION WAS DONE BY GRAPHIC PLOTTING AND IS APPROXIMATE ONLY, AND HAS NOT BEEN FIELD VERIFIED. THIS FLOOD STATEMENT DOES NOT IMPLY THAT THE PROPERTY OR STRUCTURES THEREON WILL BE FREE FROM FLOODING OR FLOOD DAMAGE. ON RARE OCCASIONS FLOODS CAN AND WILL OCCUR AND FLOOD HEIGHTS MAY BE INCREASED BY MAN-MADE OR NATURAL CAUSES. THIS FLOOD STATEMENT SHALL NOT CREATE LIABILITY ON THE PART OF WINDROSE LAND SERVICES, INC.

© COPYRIGHT 2012 WINDROSE LAND SERVICES, INC. ALL RIGHTS RESERVED.

FIELD WORK	12-07-12	DB
DRAFTED BY	12-10-12	DH
CHECKED BY	12-10-12	DG
KEY MAP NO.	217 A/B	

REVISION	
-	-
-	-

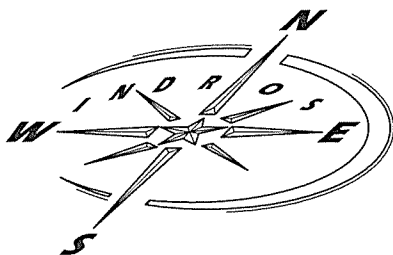

I do hereby certify for this transaction only, that this survey under my supervision was this day made on the ground and that this plat correctly represents the property legally described hereon (or on attached sheet). That the facts found at the time of this survey show the improvements and that there are no visible encroachments apparent on the ground, except as shown, to the best of my knowledge.


Windrose Land Services, Inc.
 3200 Wilcrest Drive, Suite 325
 Houston, Texas 77042
 Phone (713) 458-2282 Fax (713) 461-1151
Professional Development Consultants
 Land Surveying, Platting, Project Management, GIS Services