

GF NO. CH-7666-1076662200393-AG CHARTER TITLE  
 ADDRESS: 21 NORTH CHESKA LANE  
 HOUSTON, TEXAS 77024  
 BORROWER:

**LOT 7**  
**CHESKA HOLLOW SUBDIVISION**

AN UNRECORDED SUBDIVISION SITUATED IN THE  
 JOHN D. TAYLOR SURVEY A-72  
 HARRIS COUNTY, TEXAS  
 (SEE ATTACHED METES AND BOUNDS DESCRIPTION)

NOTE: UNITED GAS CORP. EASEMENT PER VOL. 2682, PG. 481.



THIS PROPERTY DOES NOT LIE WITHIN THE 100 YEAR FLOOD PLAIN AS PER FIRM MAP NO. 48201C 0645 L MAP REVISION: 06/18/2007  
 ZONE X  
 BASED ONLY ON VISUAL EXAMINATION OF MAPS. INACCURACIES OF FEMA MAPS PREVENT EXACT DETERMINATION WITHOUT DETAILED FIELD STUDY.


A SUBSURFACE INVESTIGATION WAS BEYOND THE SCOPE OF THIS SURVEY

D.C.L. = DIRECTIONAL CONTROL LINE  
 RECORD BEARING: CF NO. B849093 H.C.D.R.

I HEREBY CERTIFY THAT THIS SURVEY WAS MADE ON THE GROUND, THAT THIS PLAN CORRECTLY REPRESENTS THE METES AND BOUNDS HEREIN AND NO ENCROACHMENTS APPEAR ON THE GROUND EXCEPT AS SHOWN HEREON. THIS SURVEY IS CERTIFIED FOR THIS TRANSACTION ONLY AND ABSTRACTING TITLE PROVIDED IN THE ABOVE REFERENCED TITLE COMMITMENT WAS RELIED UPON IN PREPARATION OF THIS SURVEY.

TERRANCE MISH  
 PROFESSIONAL LAND SURVEYOR  
 NO. 4981  
 JOB NO. 22-05646  
 AUGUST 11, 2022  
 REVISED: AUGUST 15, 2022

DRAWN BY: MM/NE

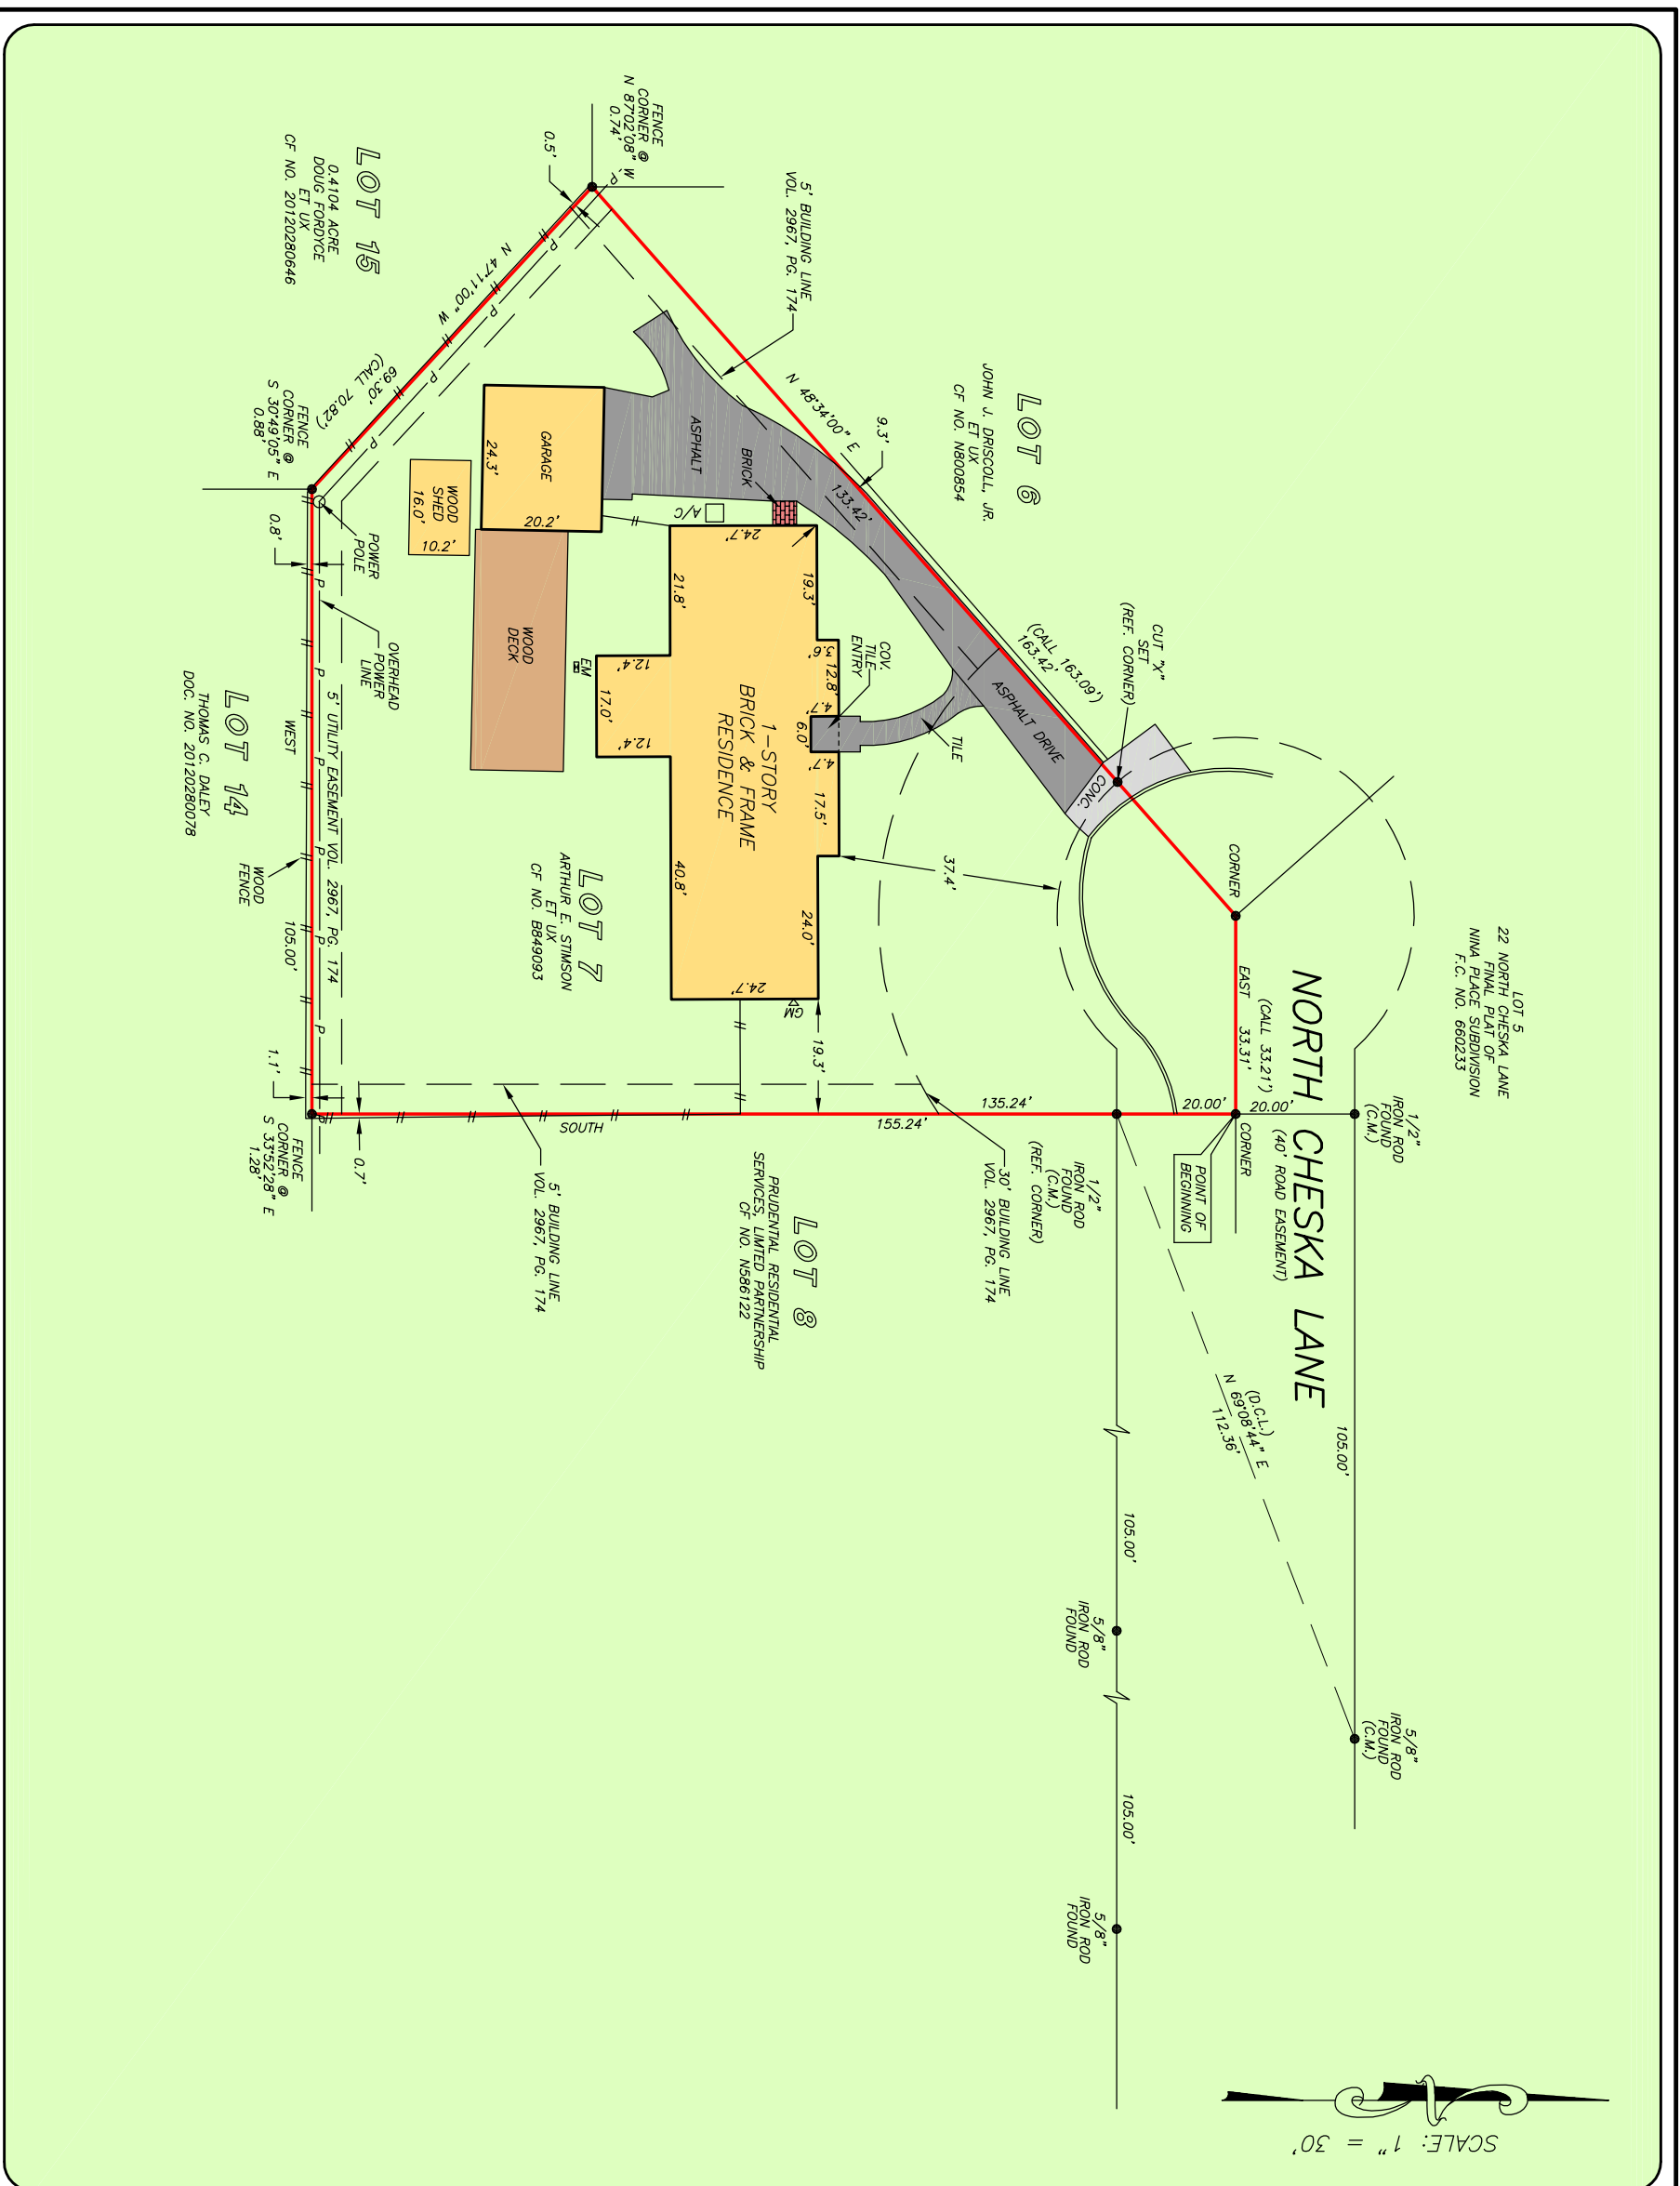

Charter Title Company  
 ANN GALBRAITH  
 713-871-9700



**PRECISION**  
 surveyors

1-800-LANDSURVEY  
 www.precisionsurveyors.com  
 281-496-1586 FAX 281-496-1867  
 950 THREEBONDLE STREET SUITE 150 HOUSTON, TEXAS 77079 1777 NE LOOP 410 SUITE 600 SAN ANTONIO, TEXAS 78217  
 210-829-4941 FAX 210-829-1555  
 FIRM NO. 10063700