




SCALE 1" = 100'


LEGEND:

- OHP = OVERHEAD POWER
- P.P. = POWER POLE
- B.L. = BUILDING LINE
- U.E. = UTILITY EASEMENT
- I.R. = IRON ROD
- VOL. = VOLUME
- PG. = PAGE
- D.R.L.C. = DEED RECORDS LIBERTY COUNTY
- O.P.R.L.C. = OFFICIAL PUBLIC RECORDS LIBERTY COUNTY

DETAIL: NOT TO SCALE

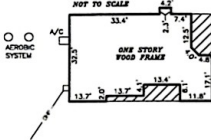

- NOTES:**
1. TIEAGES AS SHOWN.
 2. NORTH RIGHT-OF-WAY LINE OF STILL MEADOW LANE WAS USED FOR THE CONTROL BEARING.
 3. FLOOD ZONE DETERMINED BY GRAPHIC PLOTTING ONLY. WE DO NOT ASSUME RESPONSIBILITY FOR EXACT DETERMINATION.

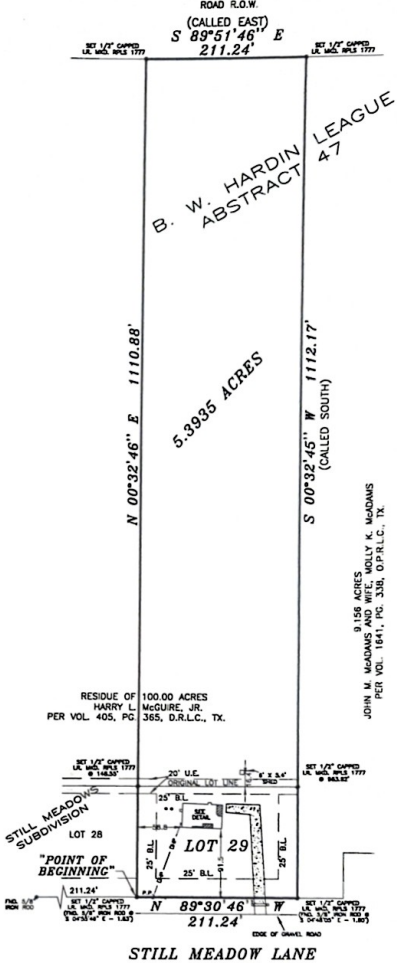

1. PAUL S. CIOGLI REG. PROFESSIONAL SURVEYOR NO. 10711, STATE OF TEXAS, HEREBY CERTIFY THAT THIS PLAN DELINEATES THE RESIDUE OF AN ON THE GROUND SURVEY OF 5.3935 ACRES SITUATED IN THE S. W. HARDIN LEAGUE, ABSTRACT 47, LIBERTY COUNTY, TEXAS AND BEING OUT OF A 100 ACRE TRACT CONVEYED TO HARRY L. MCGUIRE, JR. RECORDED BY DEED IN VOLUME 405, PAGE 365 OF THE DEED RECORDS OF SAID COUNTY, TOGETHER WITH ALL OF LOT 29 OF STILL MEADOWS SUBDIVISION, A SUBDIVISION IN LIBERTY COUNTY, TEXAS ACCORDING TO THE MAP OR PLAN RECORDED THEREOF RECORDED IN VOLUME 6, PAGE 154 OF THE MAP RECORDS OF LIBERTY COUNTY, TEXAS, SAID 5.3935 ACRES BEING MORE PARTICULARLY DESCRIBED BY ATTACHED METES AND BOUNDS, SUBJECT PROPERTY DOORS NOT LIE WITHIN THE 100 YEAR FLOOD PLAIN AND IS LOCATED IN ZONE "Y" ACCORDING TO FIRM PANEL NO. 02358 DATED 08-30-88.



Paul S. Ciogli

TITLE CO.: CHICAGO TITLE - BAYTOWN		HENICKE & ASSOCIATES, L.L.C.	
CLF NO.: 44-801-80-000351365	LENDER: MORTGAGE MARKETPLACE	P.O. BOX 1974, BAYTOWN, TEXAS 77520 (OFFICE) 281-348-8907 (FAX) 281-348-8798 www.henickeassociates.com	
PURCHASER: C. RYLE NEWBORN			
ADDRESS: ACREAGE OFF STILL MEADOW LANE, LIBERTY, TEXAS 77575			
FIELD WORK: 03/05/02-SH	COUNTY: LIBERTY	STATE: TEXAS	
DRAWN BY: 08/05/03-SK	SUBJECT: S. W. HARDIN LEAGUE		
CHECKED BY: 08/05/03-PC	ABSTRACT: A-47	JOB NO: 2012111-2	
REVISED:	SHEET: 1 OF 1	SCALE: 1" = 100'	
DESCRIPTION:			