



7-28-86 DATE
 CHARLES G. CLARK R.P.S. No. 3432

I HEREBY CERTIFY THAT THIS PLAT REPRESENTS THE CONDITIONS FOUND ON THE GROUND AT THE TIME OF THIS SURVEY AND THERE ARE NO ENCROACHMENTS AND ALL IMPROVEMENTS LIE WITHIN THE PROPERTY LINES.

NOTE: BOUNDARY INFORMATION SHOWN BASED ON RECORD DEED AND PLAT.

NOTE: THIS PROPERTY DOES NOT LIE IN THE 100 YEAR FLOOD PLANE AS ESTABLISHED BY THE DEPARTMENT OF HOUSING AND URBAN DEVELOPMENT.

FIVE STAR SURVEYING, INC.
 654 NORTH BELT EAST SUITE 116-A
 HOUSTON TEXAS 77060
 (713) 447-6620

TITLE INSURANCE SURVEY

SANDRA J. WIEDERKEHR
 ROY W. WIEDERKEHR

LOT 41 BLOCK 8


OAKS OF ATASCOCITA

SEC. 2

VOL. 255, PAGE 15 HCMR
 HARRIS COUNTY, TEXAS

5-E 126677 TKB

DATE: 7-28-86 SCALE: 1" = 20'
 JOB NO: NAM-553 DRAWN BY: ARF

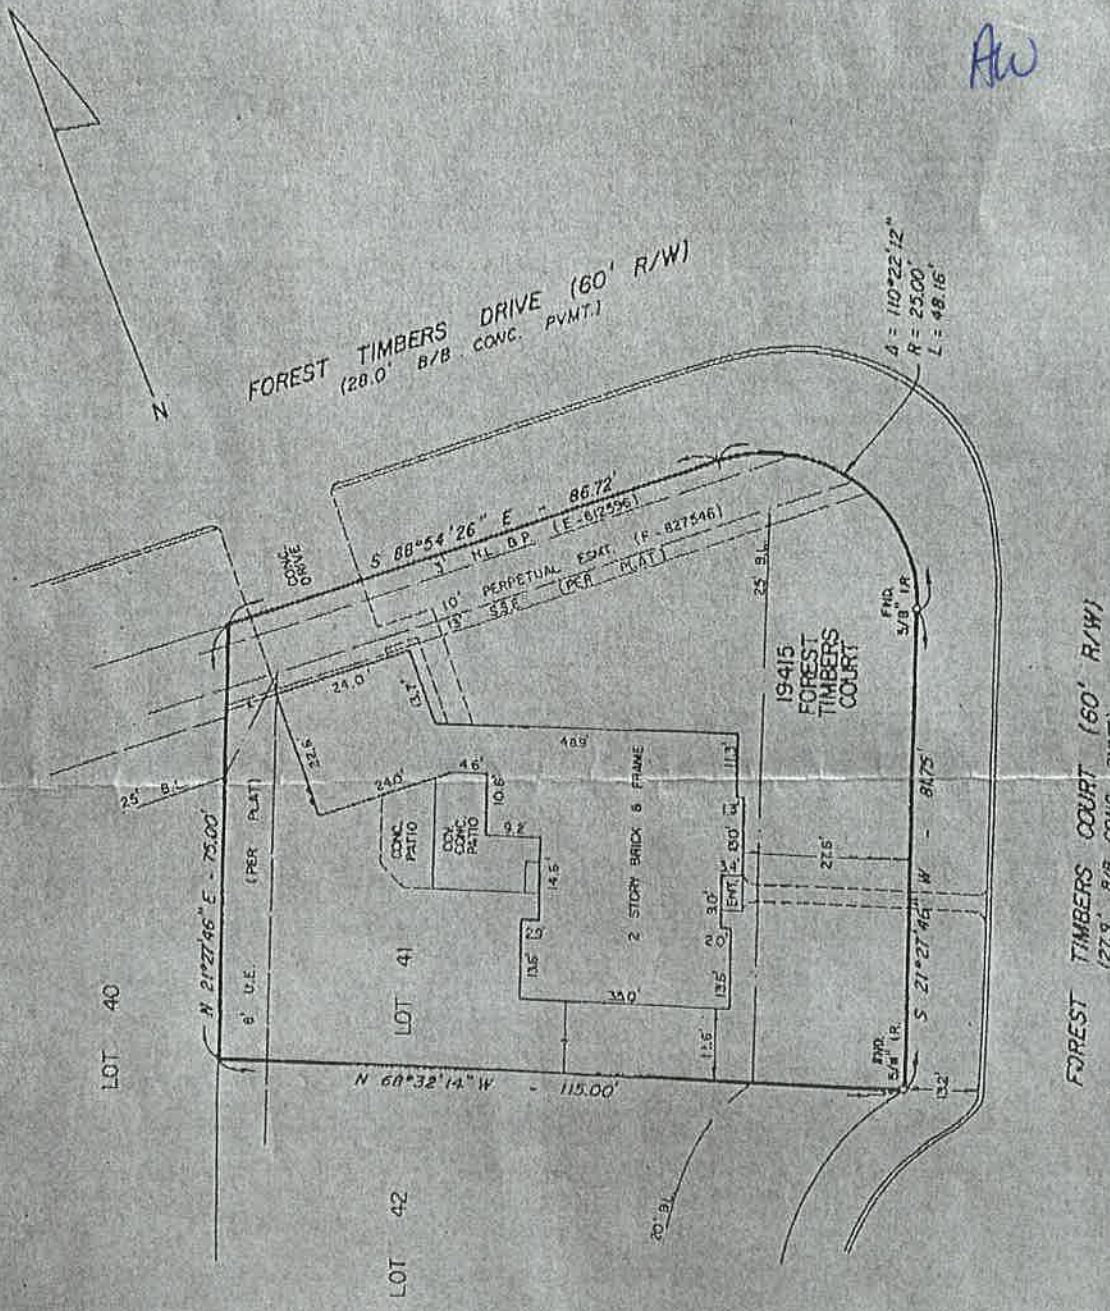

AW

H.L. & P. AGENT (G-555839)
 CABLEVISION, INC. AGENT (H-083790)