


NORTH
8153
PLT PLAN-1
HOUSTON

HIGBIE RESIDENCE
13906 BRITOAK LANE
HOUSTON, TX.

Proj. No.: 1241
Job No.: 6932
Lot: 9
Blk: 14
Sect: 4

David Weekley Homes
gm
Date: 03.13.14
Scale: 1" = 20'
Rev.: 05.08.14

© Weekley Homes L.P. 2010
The measurements, dimensions, and other specifications, shown on this document, are guidelines for construction use only. The actual specifications of the finished structure may vary. This document may not be relied on as a representation of what the completed structure will look like.

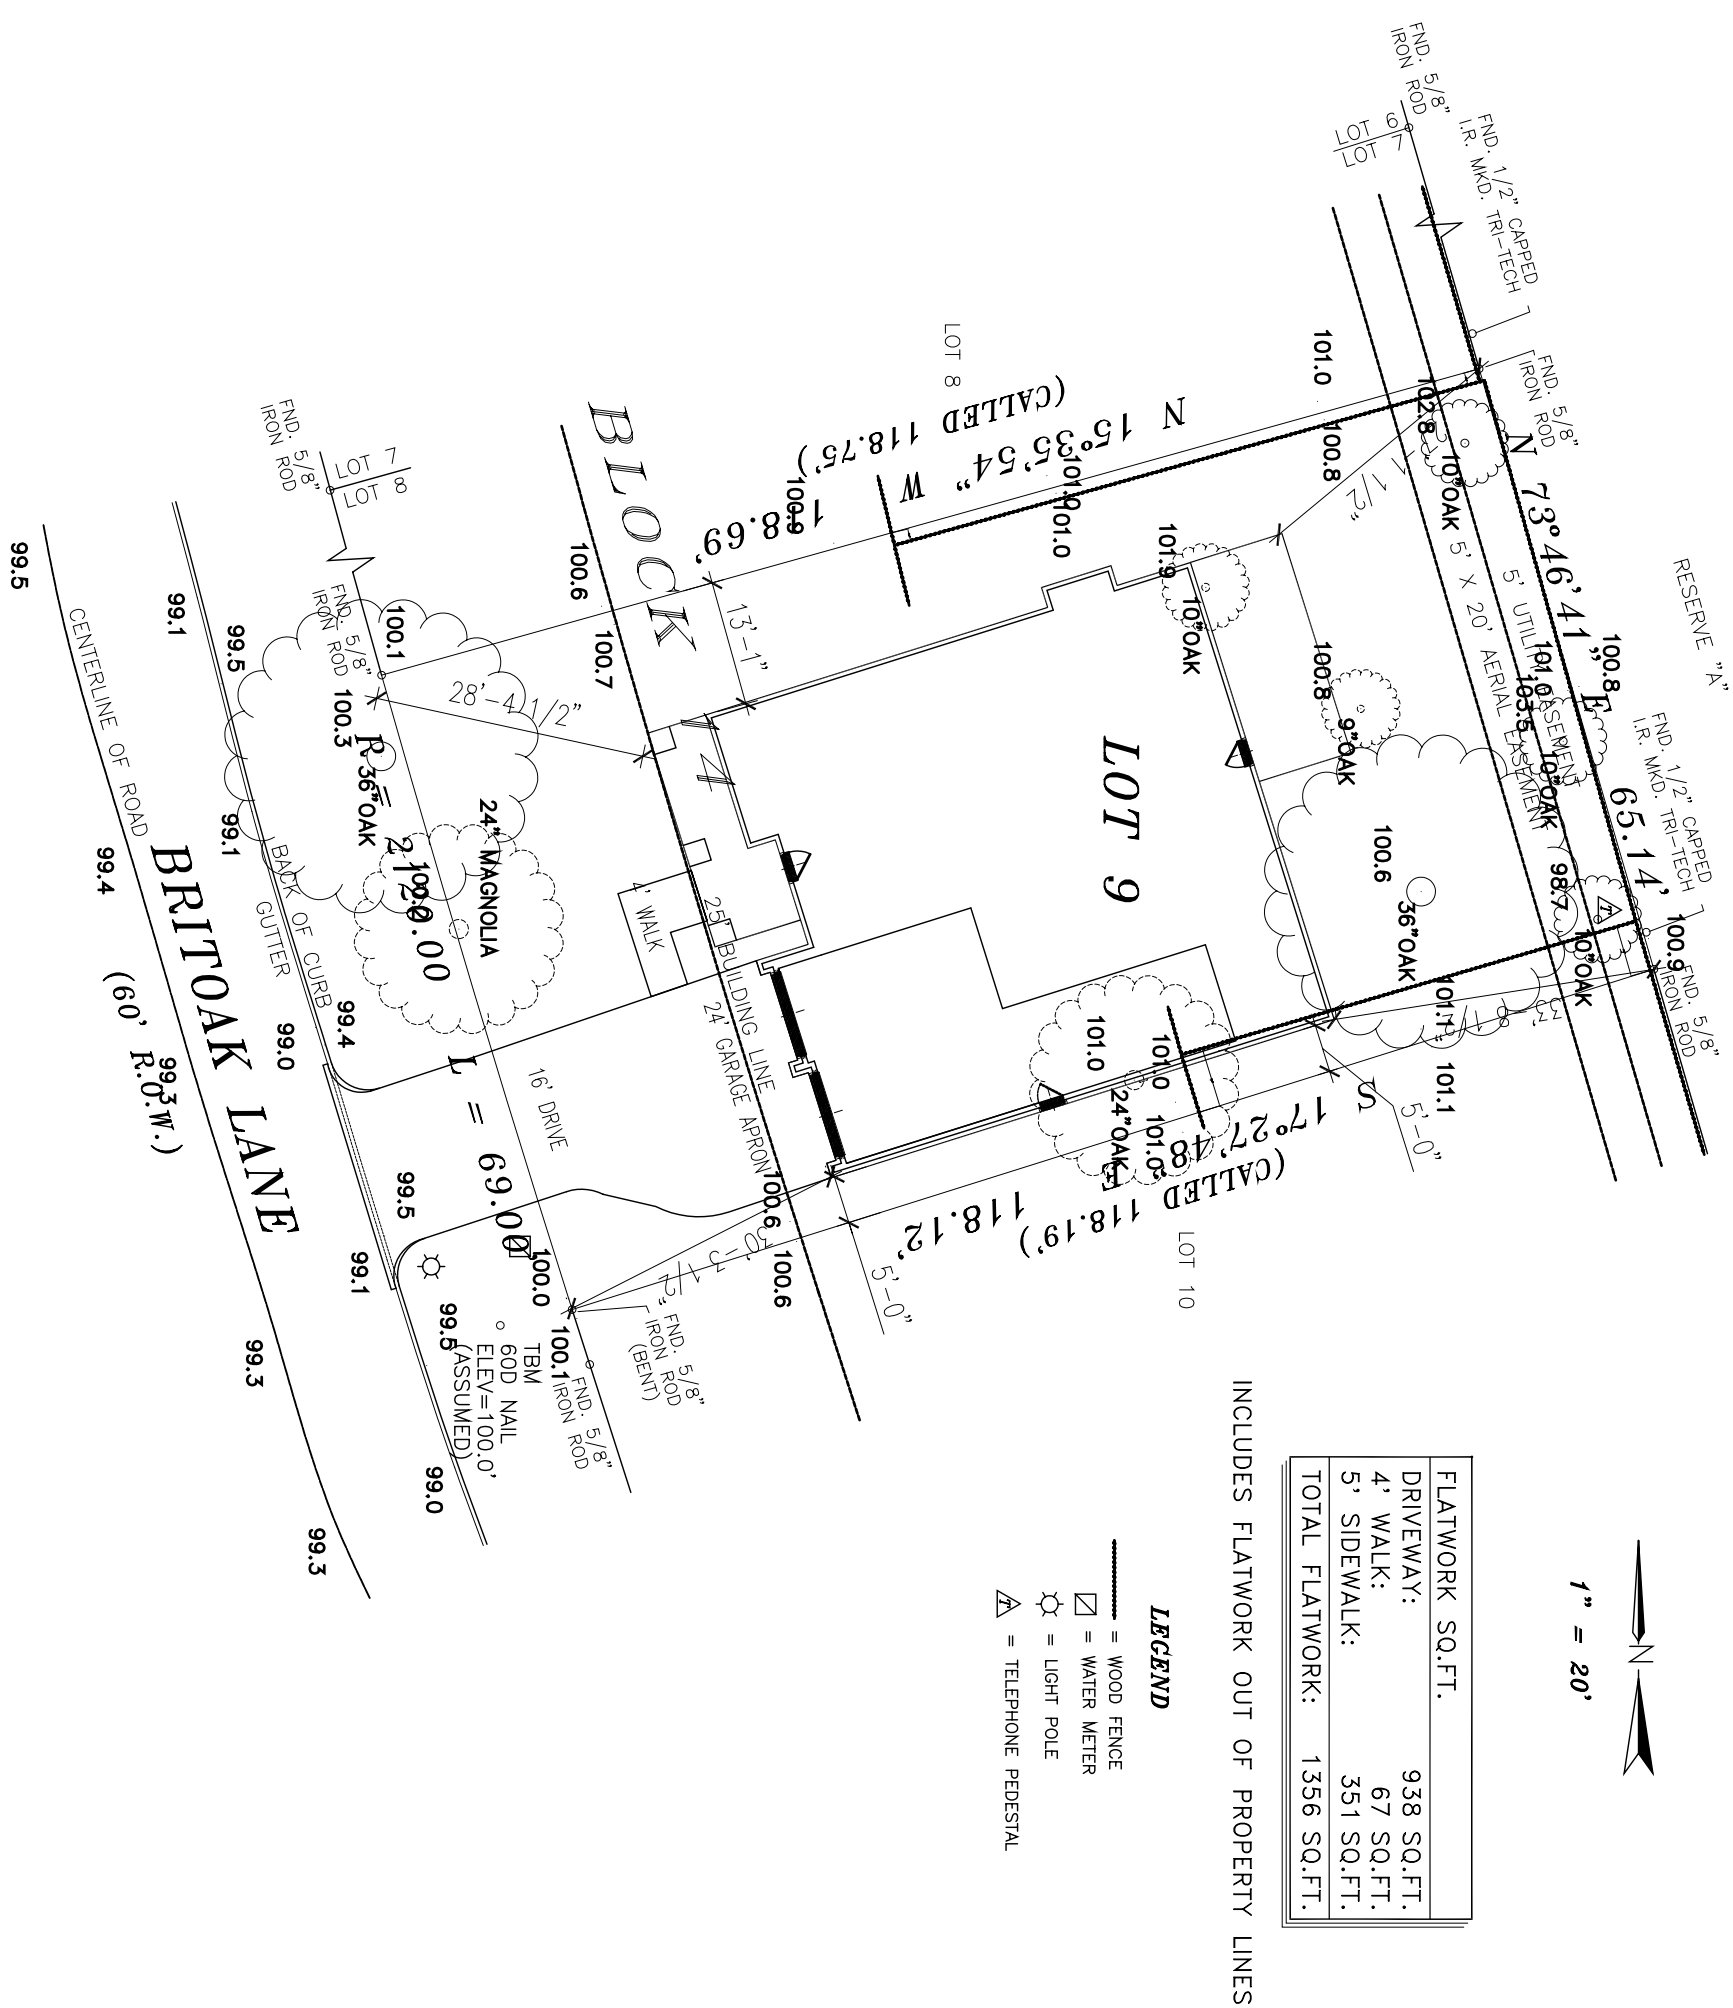

99.5

CENTERLINE OF ROAD
BRITOAK LANE
(60' R.O.W.)

BACK OF CURB
GUTTER

LOT 8
LOT 9
LOT 10

BLOCK

LOT 9

RESERVE "A"



LOT 7
LOT 8
LOT 9
LOT 10

FND. 5/8" IRON ROD

24" MAGNOLIA


60D NAIL
ELEV. = 100.0'
(ASSUMED)

TBM
FND. 5/8" IRON ROD

24" GARAGE APRON


4' WALK

13'-1"

100.6

100.7

100.1

100.3

100.4

100.0

100.1

100.6







101.0

100.8

100.8

100.6

101.1








101.0

101.0

