
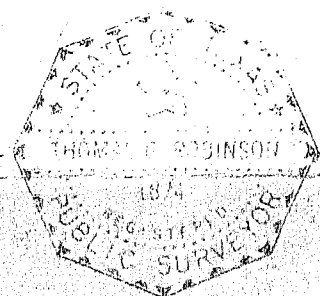


THOMAS G. ROBINSON
 REGISTERED PUBLIC SURVEYOR
 6111 F. M. Road 1960 West, Suite 217
 Houston, Texas 77069
 Phone: 440-3733

Surveyor's Certificate

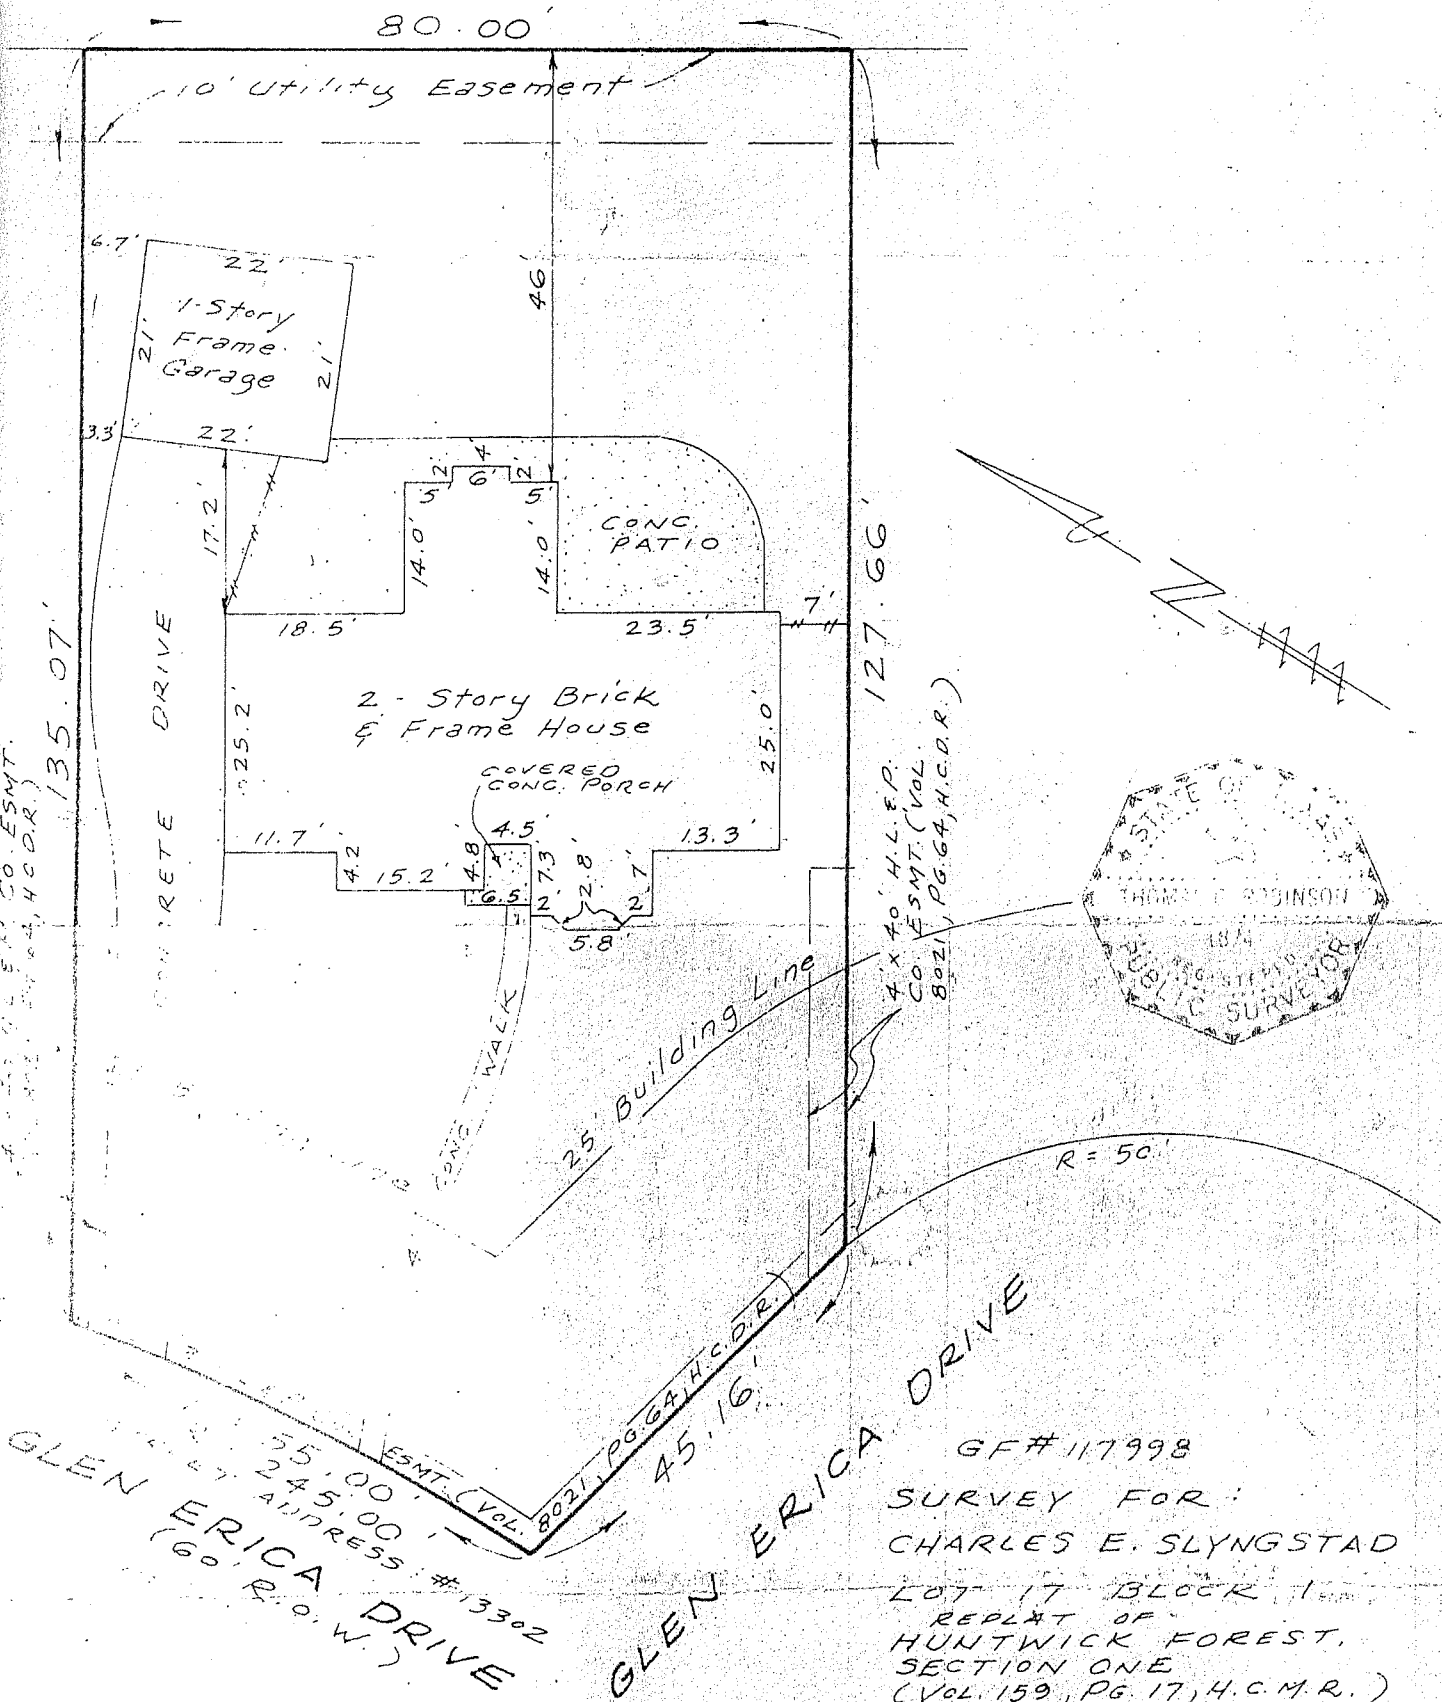

GF# 117998
 SURVEY FOR:
 CHARLES E. SLYNGSTAD
 LOT 17 BLOCK 1
 REPLAT OF
 HUNTWICK FOREST,
 SECTION ONE
 (Vol. 159, Pg. 17, H.C.M.R.)
 HARRIS COUNTY, TEXAS
 SCALE: 1" = 20'

THE STATE OF TEXAS:
 COUNTY OF HARRIS: This is to certify that on the 6TH day of SEPTEMBER, 1977
 I, Thomas G. Robinson, did cause to be surveyed on the ground the above described property and the above sketch reflects the
 findings on the ground, and that the improvements are wholly within the bounds of said property and there are no encroachments
 on said property by improvements on adjoining properties, except as shown. This certifies only to easements which are shown on
 Recorded Plat of said Addition. Do not use for construction purposes unless staked.
 Given under my hand and Seal this 6TH day of SEPTEMBER, 1977.
 Thomas G. Robinson
 THOMAS G. ROBINSON, Registered Surveyor No. 1874