
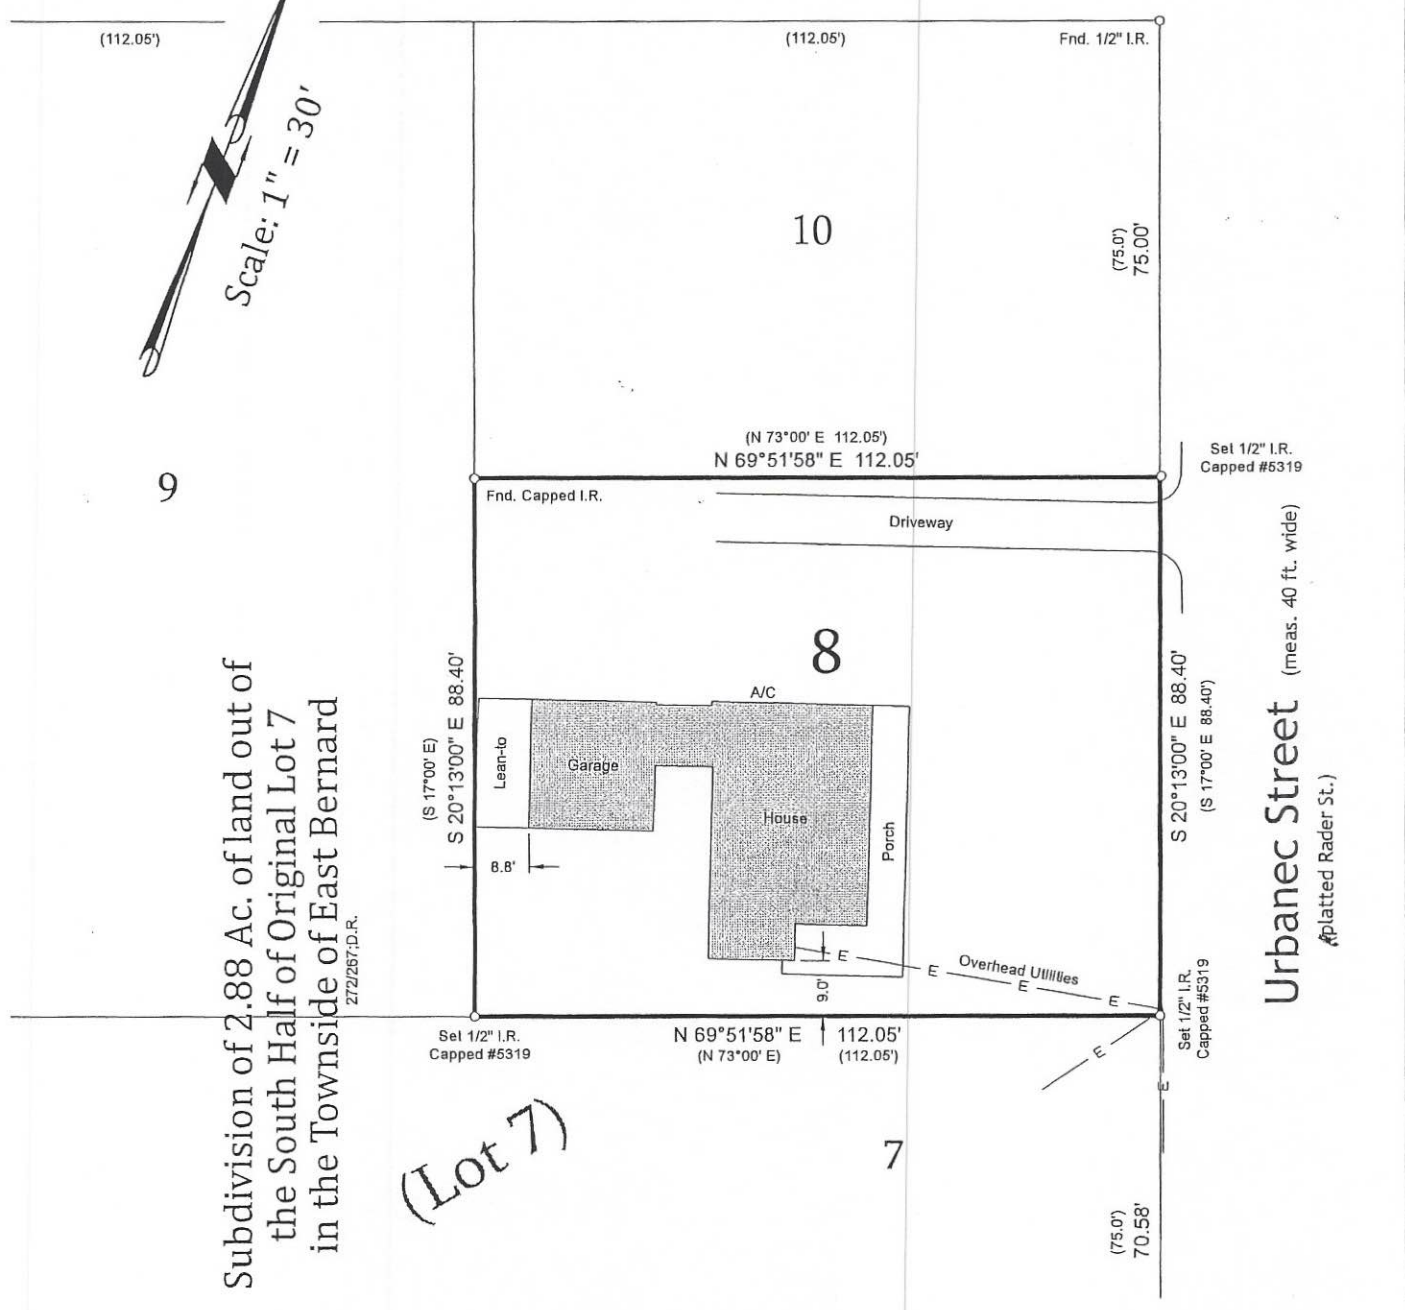


# Marik Street

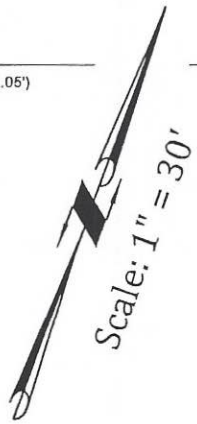

## SURVEY PLAT

**BORROWER:** JACOB WILKERSON AND CASSIDY WILKERSON  
**PROPERTY LOCATION:** 410 URBANEC STREET - EAST BERNARD, TX 77435

LOT EIGHT (8), OF THE SUBDIVISION OF 2.88 ACRES OF LAND OUT OF THE SOUTH HALF OF ORIGINAL LOT 7 IN THE TOWNSITE OF EAST BERNARD, IN THE J.F. HAMILTON LEAGUE, ABSTRACT NO. 27, WHARTON COUNTY, TEXAS, AS PER PLAT THEREOF RECORDED IN VOLUME 272, PAGE 287, OF THE WHARTON COUNTY DEED RECORDS.

The undersigned does hereby certify that this survey was this day made, under my supervision, on the ground, of the property legally described hereon and is correct.

**Flood Hazard Boundary Information:**  
 Property is in Flood Hazard Boundary Zone "X", Map No. 48481C0100 F, dated DECEMBER 21, 2017. Property IS NOT in the area subject to inundation by the 1% annual chance flood event, a.k.a. the 100 Year Flood Plain, as designated on FEMA's National Flood Insurance Program Flood Insurance Rate