


LEGEND

FLATWORK	WROUGHT IRON FENCE	ELEV. ELEVATION	(B.G.) BUILDER GUIDELINES	ELECTRIC BOX	TELEPHONE PEDESTAL	PAD MOUNTED TRANSFORMER
PROPERTY LINE	CHAIN LINK FENCE	T.O.F. TOP OF FORM	M.A.E. MAINTENANCE EASMENT	CABLE PEDESTAL	FIRE HYDRANT	GRATE DRAIN
BUILDING LINE	OVERHEAD ELECTRIC	F.F. FINISHED FLOOR	R.O.W. RIGHT-OF-WAY	WATER METER	LIGHT POLE	GAS METER
EASEMENT	PVT. PRIVATE B.L. BUILDING LINE	EXT. EXTENDED	S.L.E. STREET LIGHT EASEMENT	MANHOLE & INLET	WATER VALVE	MANHOLE
	U.E. UTILITY EASEMENT	CONC. CONCRETE	D.E. DRAINAGE EASEMENT	UTILITY VAULT	PROPERTY CORNER	GUY ANCHOR
	W.L.E. WATER LINE EASEMENT	I.R. IRON ROD	E.E. ELECTRIC EASEMENT	FND. FOUND BLDG. BUILDING	A.E. AERIAL EASEMENT	POWER POLE
		I.P. IRON PIPE	S.S.E. SANITARY SEWER EASEMENT	S.T.M.S.E. STORM SEWER EASEMENT		

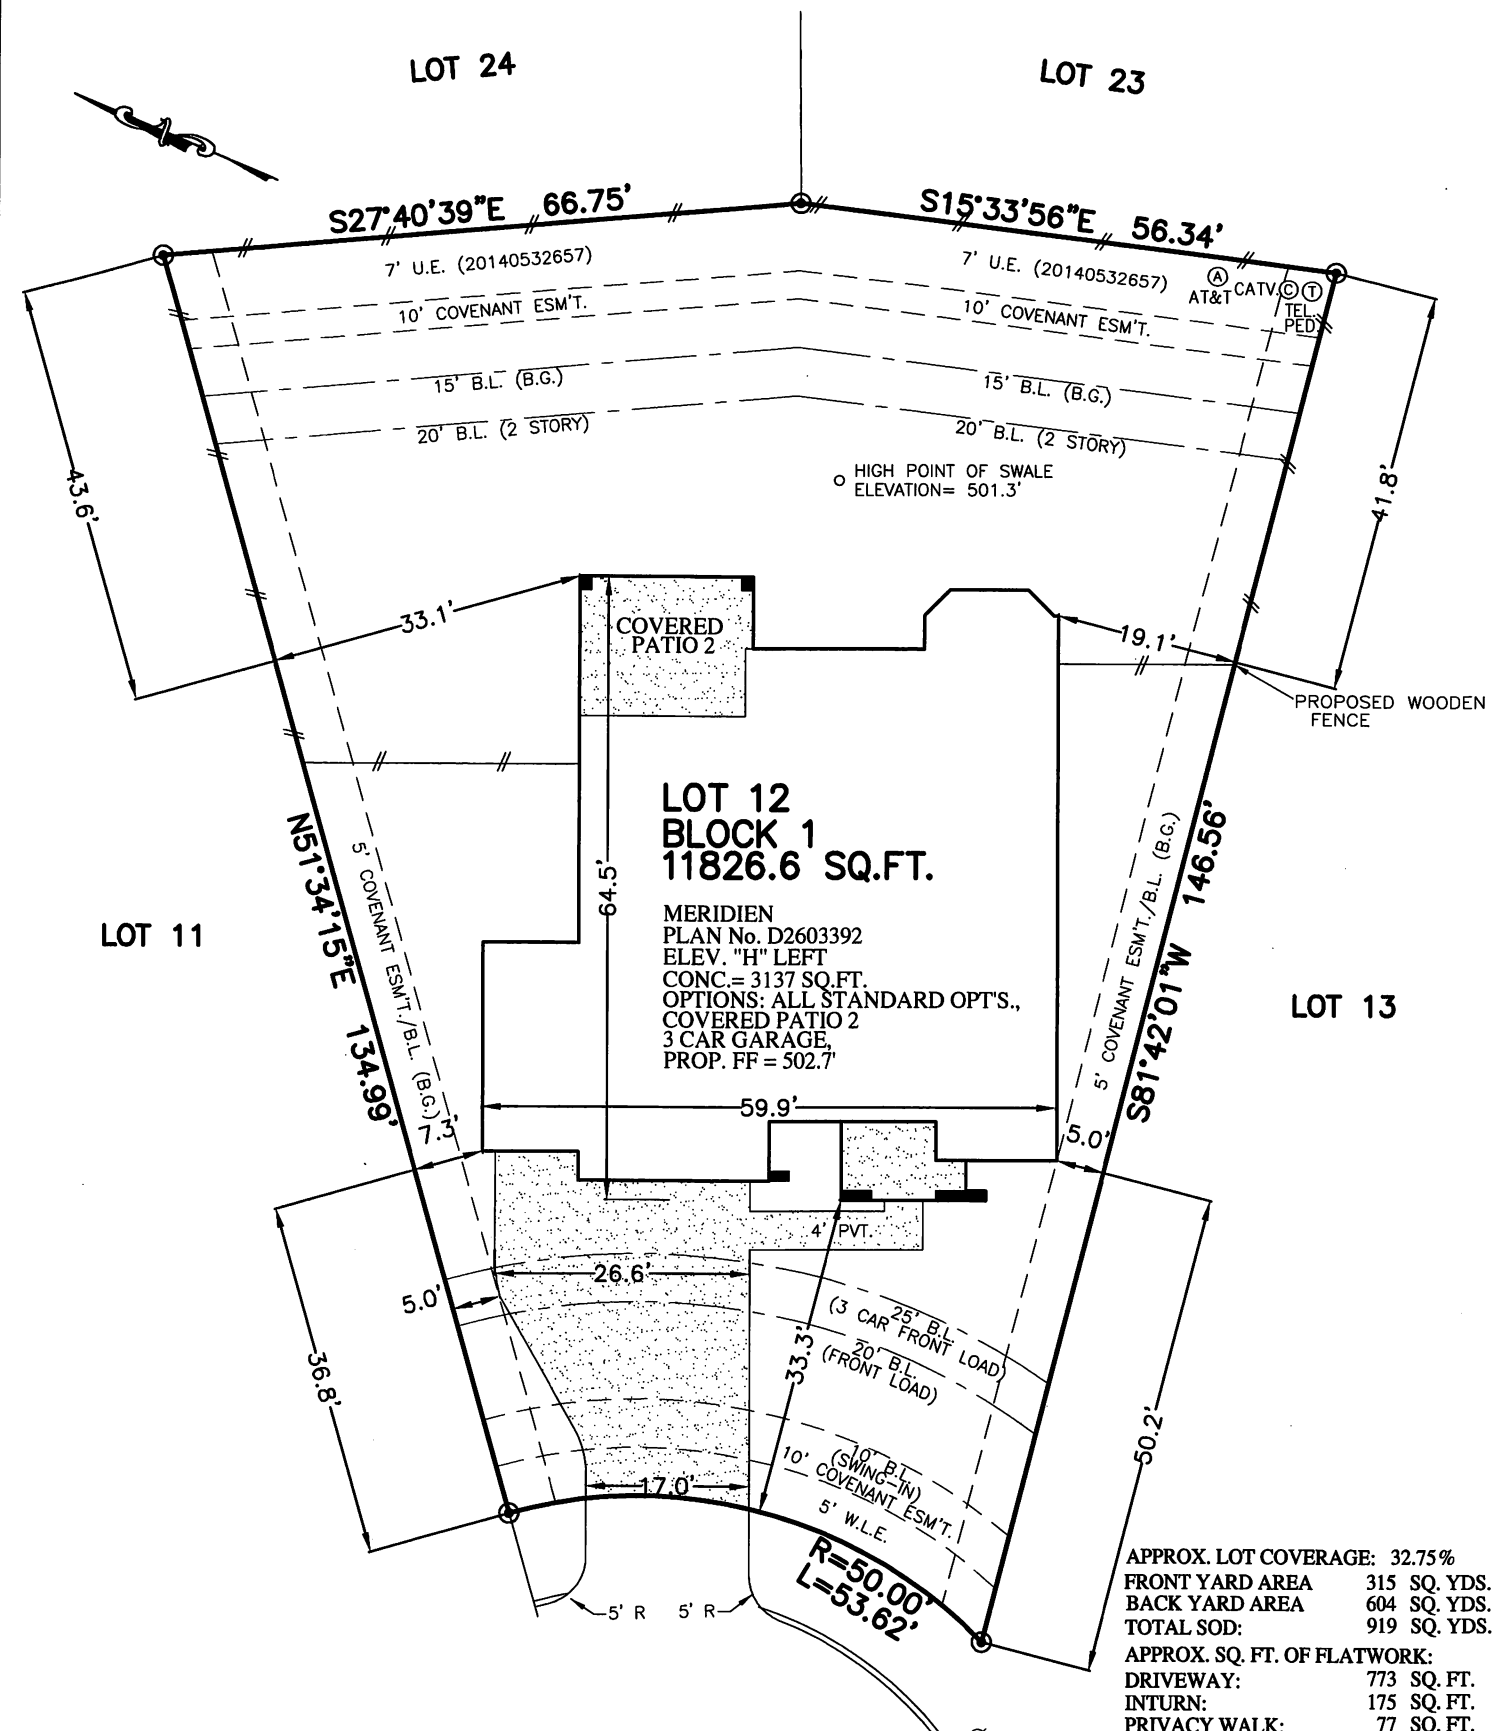

NOTES:
 1. ALL BEARINGS SHOWN HEREON ARE BASED ON THE RECORDED PLAT.
 2. THIS PLOT PLAN WAS PREPARED WITHOUT BENEFIT OF A TITLE REPORT. THERE MAY BE EASEMENTS, BUILDING LINES & OTHER MATTERS OF RECORD NOT SHOWN HEREON. SURVEYOR OR ALLPOINTS SERVICES CORP. IS NOT LIABLE FOR ANY DAMAGES THAT MAY INCUR IN ANY EVENT THE BUILDER BUILDS ANY IMPROVEMENTS CLOSER THAN 5.0' OR WITHIN AN EASEMENT.
 ©2017, ALLPOINTS SERVICES CORP., ALL RIGHTS RESERVED

FOR: TAYLOR MORRISON HOMES
 ADDRESS: 34 WHITBARROW PLACE
 ALLPOINTS JOB #: TM142727
 G.F.:

ARM
 EB
 CH
 CH

ALLPOINTS SERVICES CORP
 PHONE: 713-468-7707
 T.B.P.L.S. NO. 10122600

LOT 12, BLOCK 1,
THE WOODLANDS CREEKSIDE PARK WEST, SECTION 28,
FILM CODE NO. 656064, MAP RECORDS,
HARRIS COUNTY, TEXAS

ISSUE DATE: 10/31/2017
 ISSUE DATE: 10/25/2017
 ISSUE DATE: 9/25/2017
 ISSUE DATE: 9/19/2017

taylor morrison