

P.O. BOX 7238, 2245 PASADENA BLVD., PASADENA, TEXAS 77508-7238  
PHONE: (713) 475-8301

REV: DECEMBER 16, 2003

REV: OCTOBER 20, 2003

DATE: OCTOBER 8, 2003

SCALE: 1"=20'


G.F. #: 03180018

FENCES SHOWN ARE 6' BOARD  
EXCEPT WHERE NOTED

	RADIUS	ARC	DELTA
C1	590.00'	48.33'	04°41'37"
C2	590.00'	50.83'	04°56'10"

RESTRICTED RESERVE "C"  
LANDSCAPE/OPEN SPACE

SEE ATTACHED ADDENDUM FOR ADDITIONAL STIPULATIONS

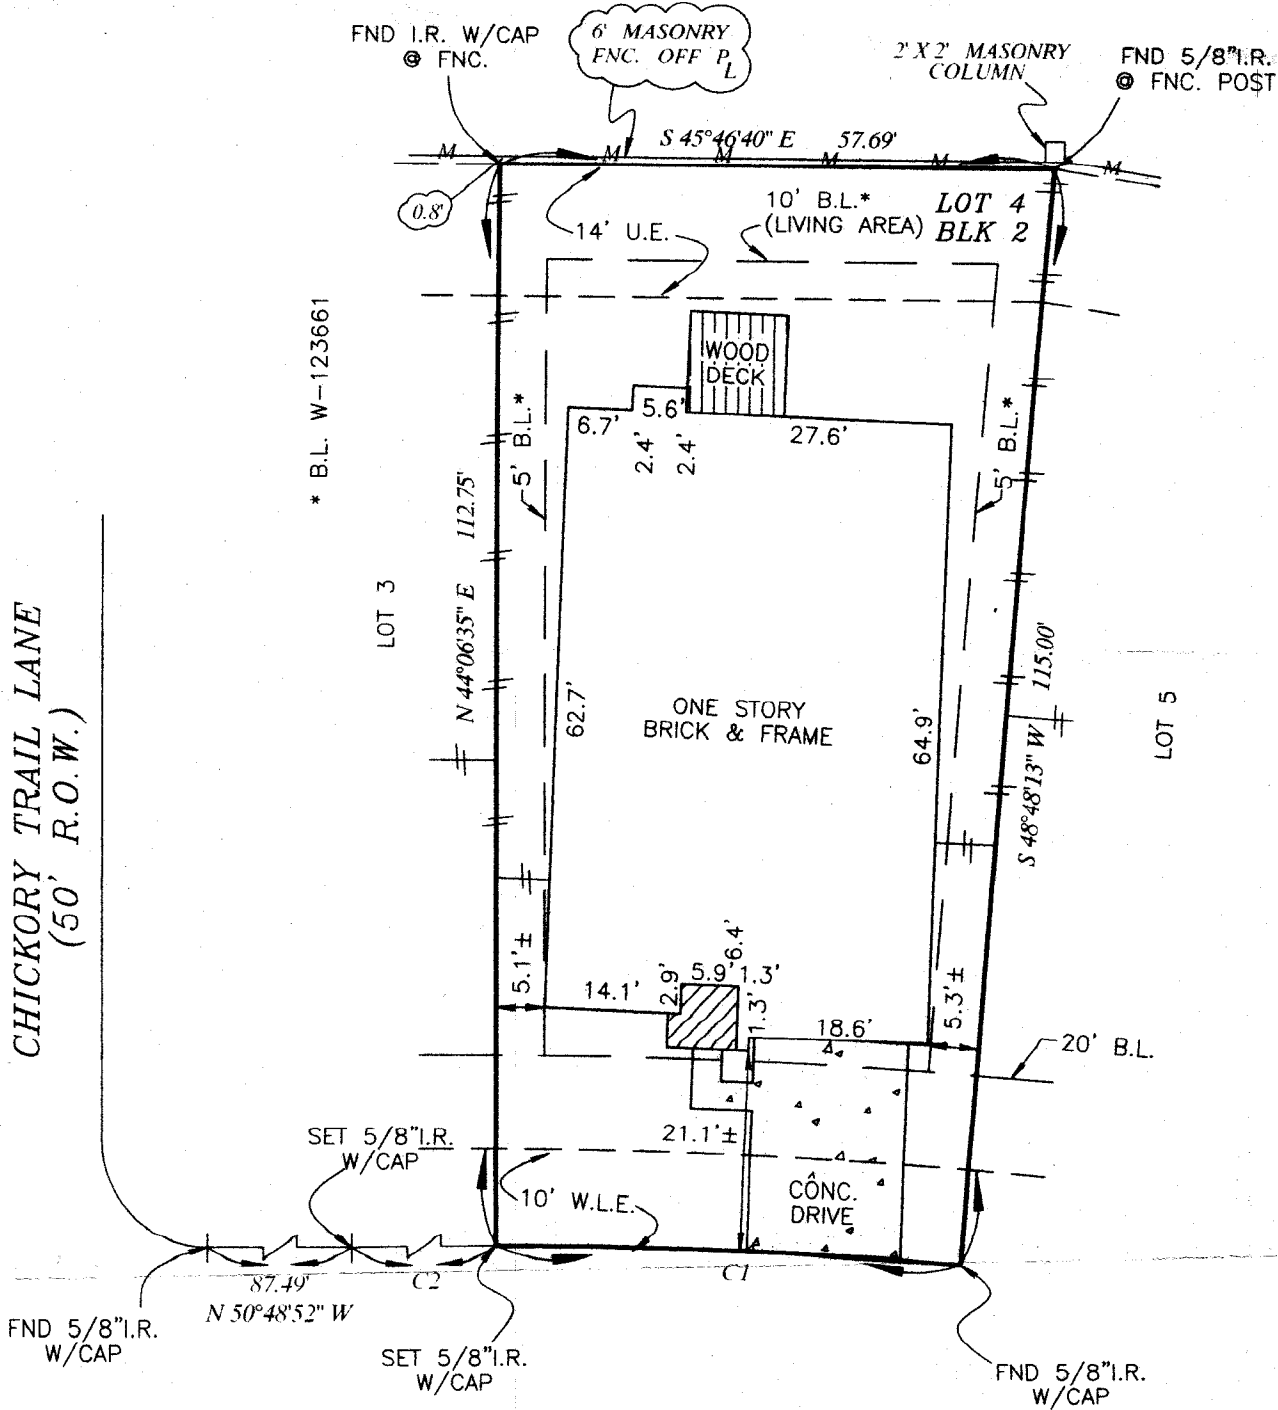

AGAVE RIDGE LANE  
(50' R.O.W.)