


Shea

CANE ISLAND  
Section 6, Block 4, Lot 12  
6923 CHAMPION TRAIL

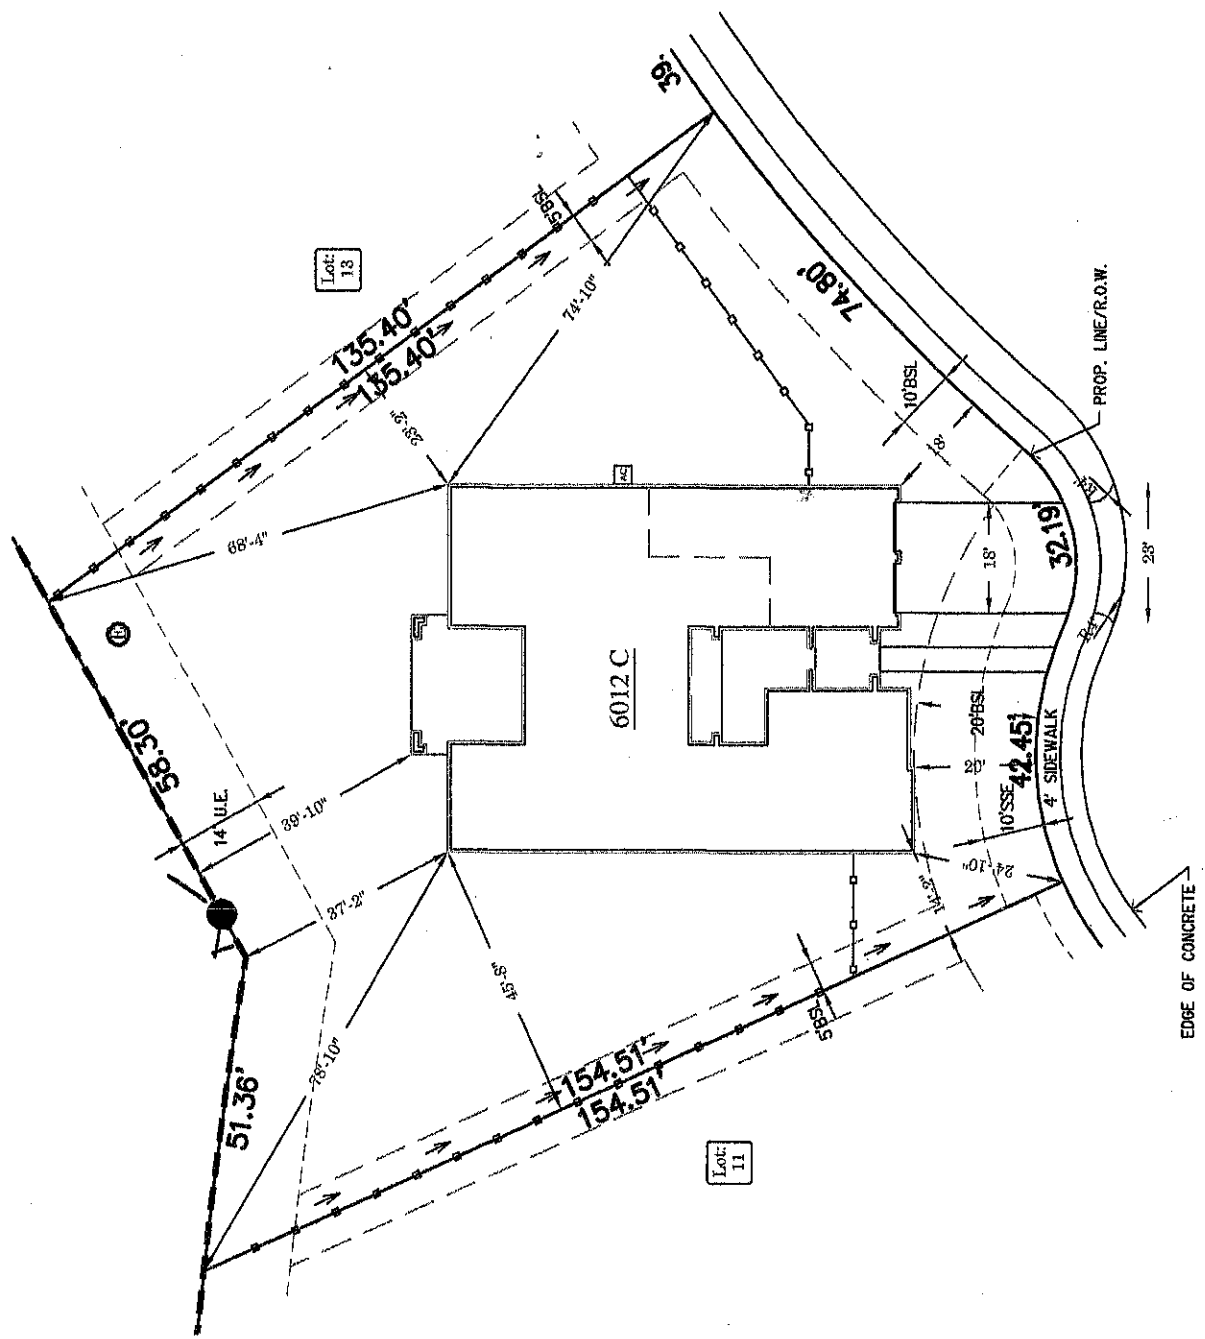

CHAMPION TR.

Plan & Elevation:	6012 C
Minimum Slab Elevation	
Total Slab Area	4,808 S.F.
Driveway & Walkway	637 S.F.
Lot Coverage:	5,245 S.F.
Lot Sf:	18,209 S.F.
Lot Coverage %:	28.80 %
Driveway Orientation:	RIGHT

BUYER APPROVAL: \_\_\_\_\_



Date: 08/31/15  
 Buyer Name: BENNETT  
 Scale: 1" = 30'  
 Drawn By: ARCH DEPT.

NOTE: This plot plan is for the use of Shea Homes only. All measurements, orientation, & utility locations are approximate & subject to field change. See recorded plats for true lot shape, dimensions & any easements.

**Shea Homes**  
 8800 FM 1960 West, Suite 400  
 Houston, TX 77070  
 (832) 869-0000