
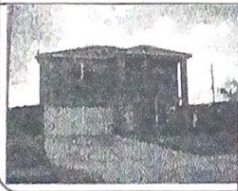


GF NO. 1258131-H062 FIRST AMERICAN TITLE
 ADDRESS: 103 HORN COURT
 BAYTOWN, TEXAS 77920
 BORROWER: WESTLEY B. BAYGENTS AND
 AMANDA L. BAYGENTS

**LOT 20
 LANAI, SECTION 1**

ACCORDING TO THE MAP OR PLAT THEREOF RECORDED
 IN VOLUME B, PAGE 250 OF THE PLAT RECORDS
 OF CHAMBERS COUNTY, TEXAS

SCALE: 1" = 40'

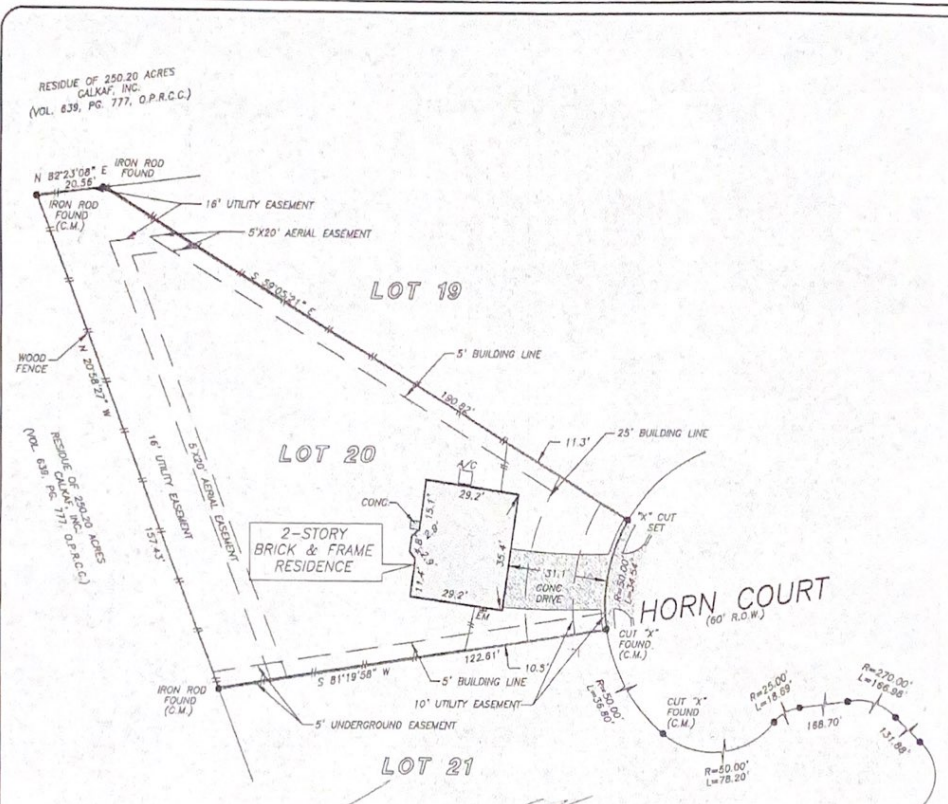

Surveyed by
Date 7/31/18
Audis Raley Boy
Date 7/31/18

THIS PROPERTY DOES NOT LIE WITHIN THE
 100 YEAR FLOOD PLAIN AS PER FIRM
 PANEL NO. 480119 0155 C
 MAP REVISION: 12/2/1992
 ZONE: X
 BASED ONLY ON VISUAL EXAMINATION OF MAPS.
 INACCURACIES OF FEMA MAPS PREVENT EXACT
 DETERMINATION WITHOUT DETAILED FIELD STUDY

A SUBSURFACE INVESTIGATION
 WAS BEYOND THE SCOPE OF THIS SURVEY

RECORD BEARING: VOL. B, PG. 250, C.O.P.R.
 DRAWN BY: BK

I HEREBY CERTIFY THAT THIS SURVEY WAS MADE
 ON THE GROUND, THAT THIS PLAT CORRECTLY
 REPRESENTS THE FACTS FOUND AT THE
 TIME OF SURVEY AND THAT THERE ARE NO
 ENCROACHMENTS APPARENT ON THE GROUND,
 EXCEPT AS SHOWN HEREON. THIS SURVEY IS
 CERTIFIED FOR THIS TRANSACTION ONLY AND
 ABSTRACTING PROVIDED IN THE ABOVE
 REFERENCED TITLE COMMITMENT HAS RELIED
 UPON IN PREPARATION OF THIS SURVEY.

GEORGE GALE
 PROFESSIONAL LAND SURVEYOR
 NO. 4878
 JOB NO. 08-13843
 NOVEMBER 12, 2008



	 DANA ZEBEAU 281-531-4433	
---	--	---

PRECISION SURVEYORS, INC.

1-800-LANDSURVEY 281-496-1586
 1-800-528-3787 FAX 281-496-1867
 14825 MEMORIAL DRIVE SUITE 8100 HOUSTON, TEXAS 77079