


# H & M SURVEYING & ASSOCIATES, INC.

PHONE: (713) 524-1500  
 FAX: (713) 524-8860

P.O. BOX 980068  
 HOUSTON, TEXAS 77098-0068

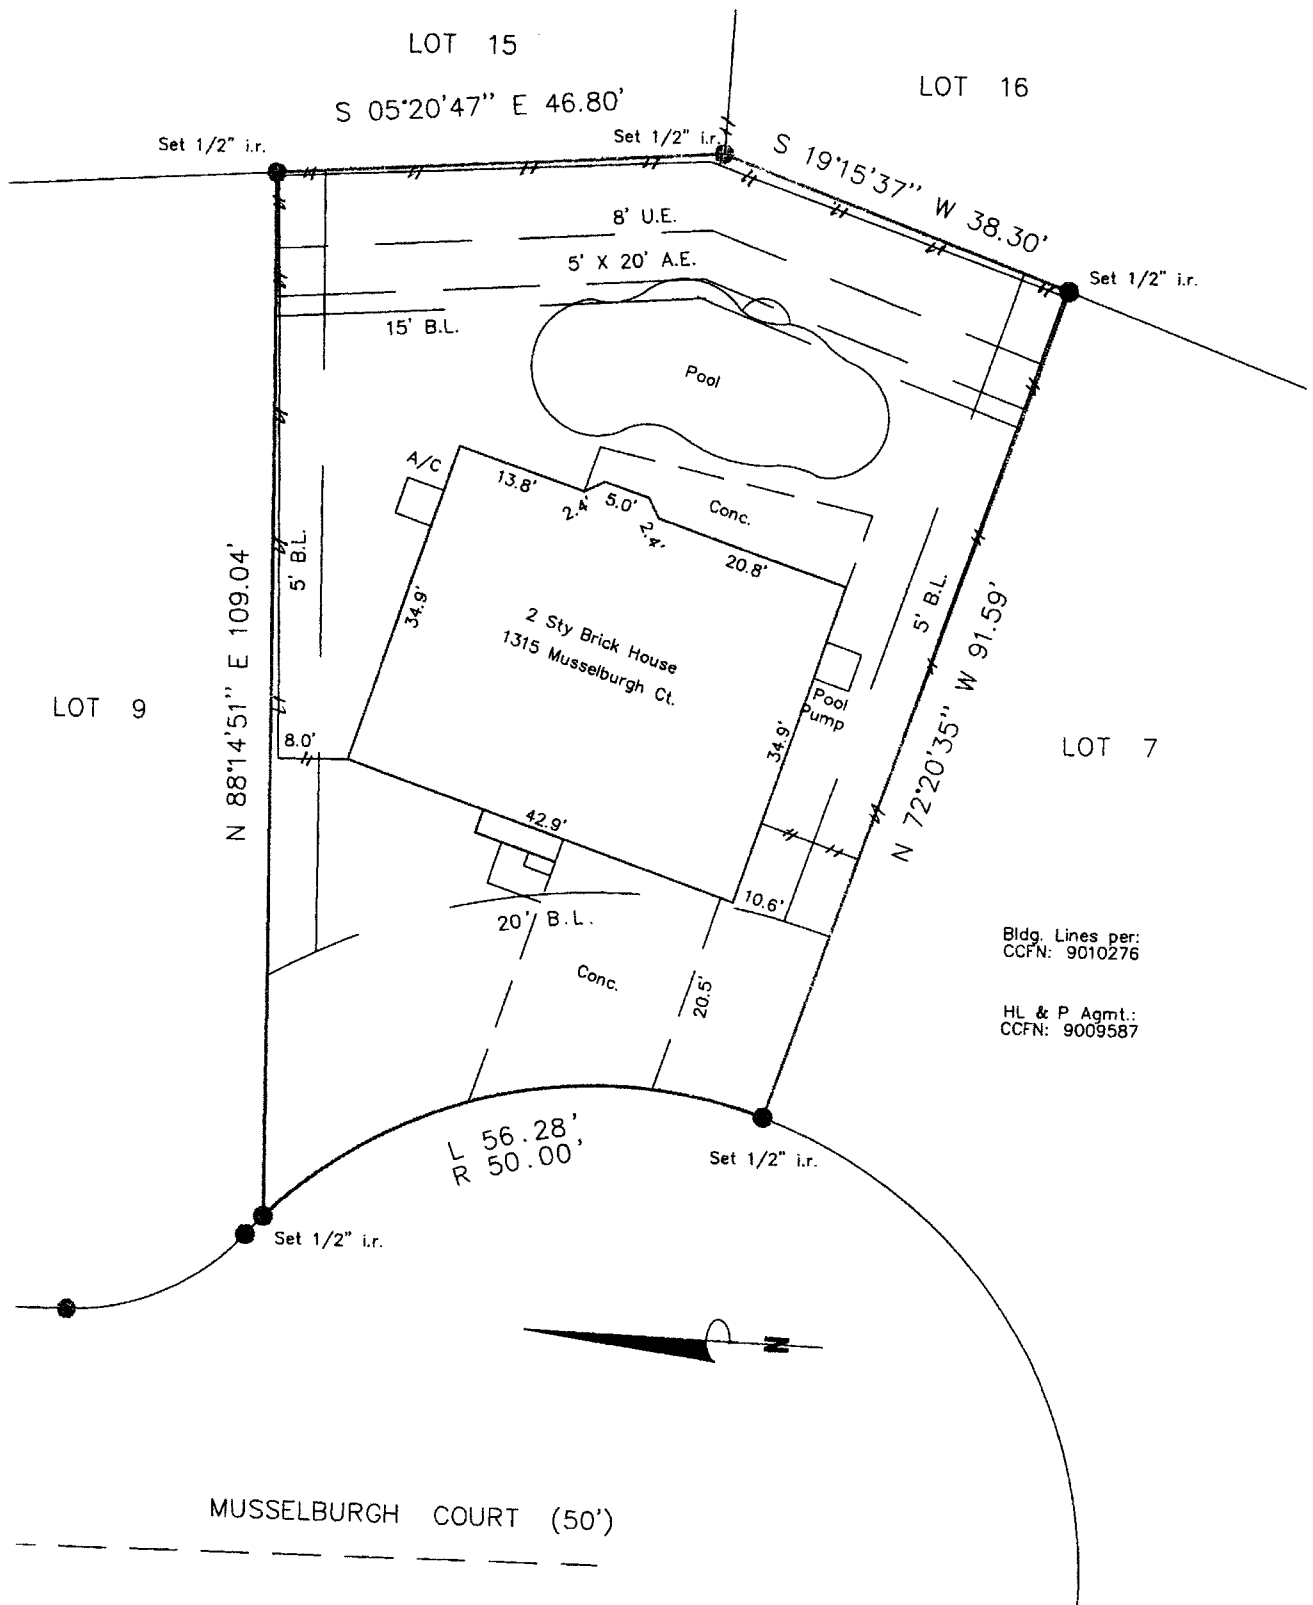

I certify that the above plat is a true representation of a survey made on the ground under my supervision of

Lot 8 Block 2 in R/P LEXINGTON COLONY, SEC. 4  
 recorded in Vol. S.N. 1013B, 1014A Page        of the PLAT Records of FORT BEND County, Texas  
 and out of the        Survey, Abstract No.       


Purchaser ALLA BOVA

GF# 13-06-13683 Date 7-1-13 DS        FB#       

Bearing Reference PLAT, Scale 1"=20', Job No.       

This Property is located in flood insurance rate map zone X  
 as per map 48157C 0255J, dated 1997

*Note: This survey is provided to, and for the benefit of, DRIGGS TITLE. Any re-distribution, copying, or use for any other purpose or transaction is not authorized, and is a violation of federal copyright law. The certification placed hereon is void under any such unauthorized circumstances.*

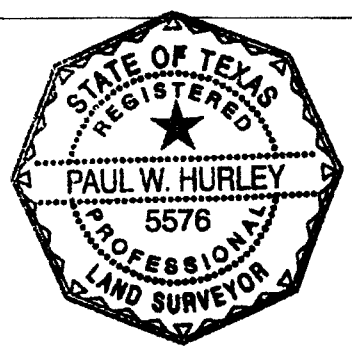

*Paul W. Hurley*