


- 6 PLAN NOTES
- A. REFER TO INTER ELEVATION FOR EXACT LOCATION
 - B. GARBAGE DISPOSAL

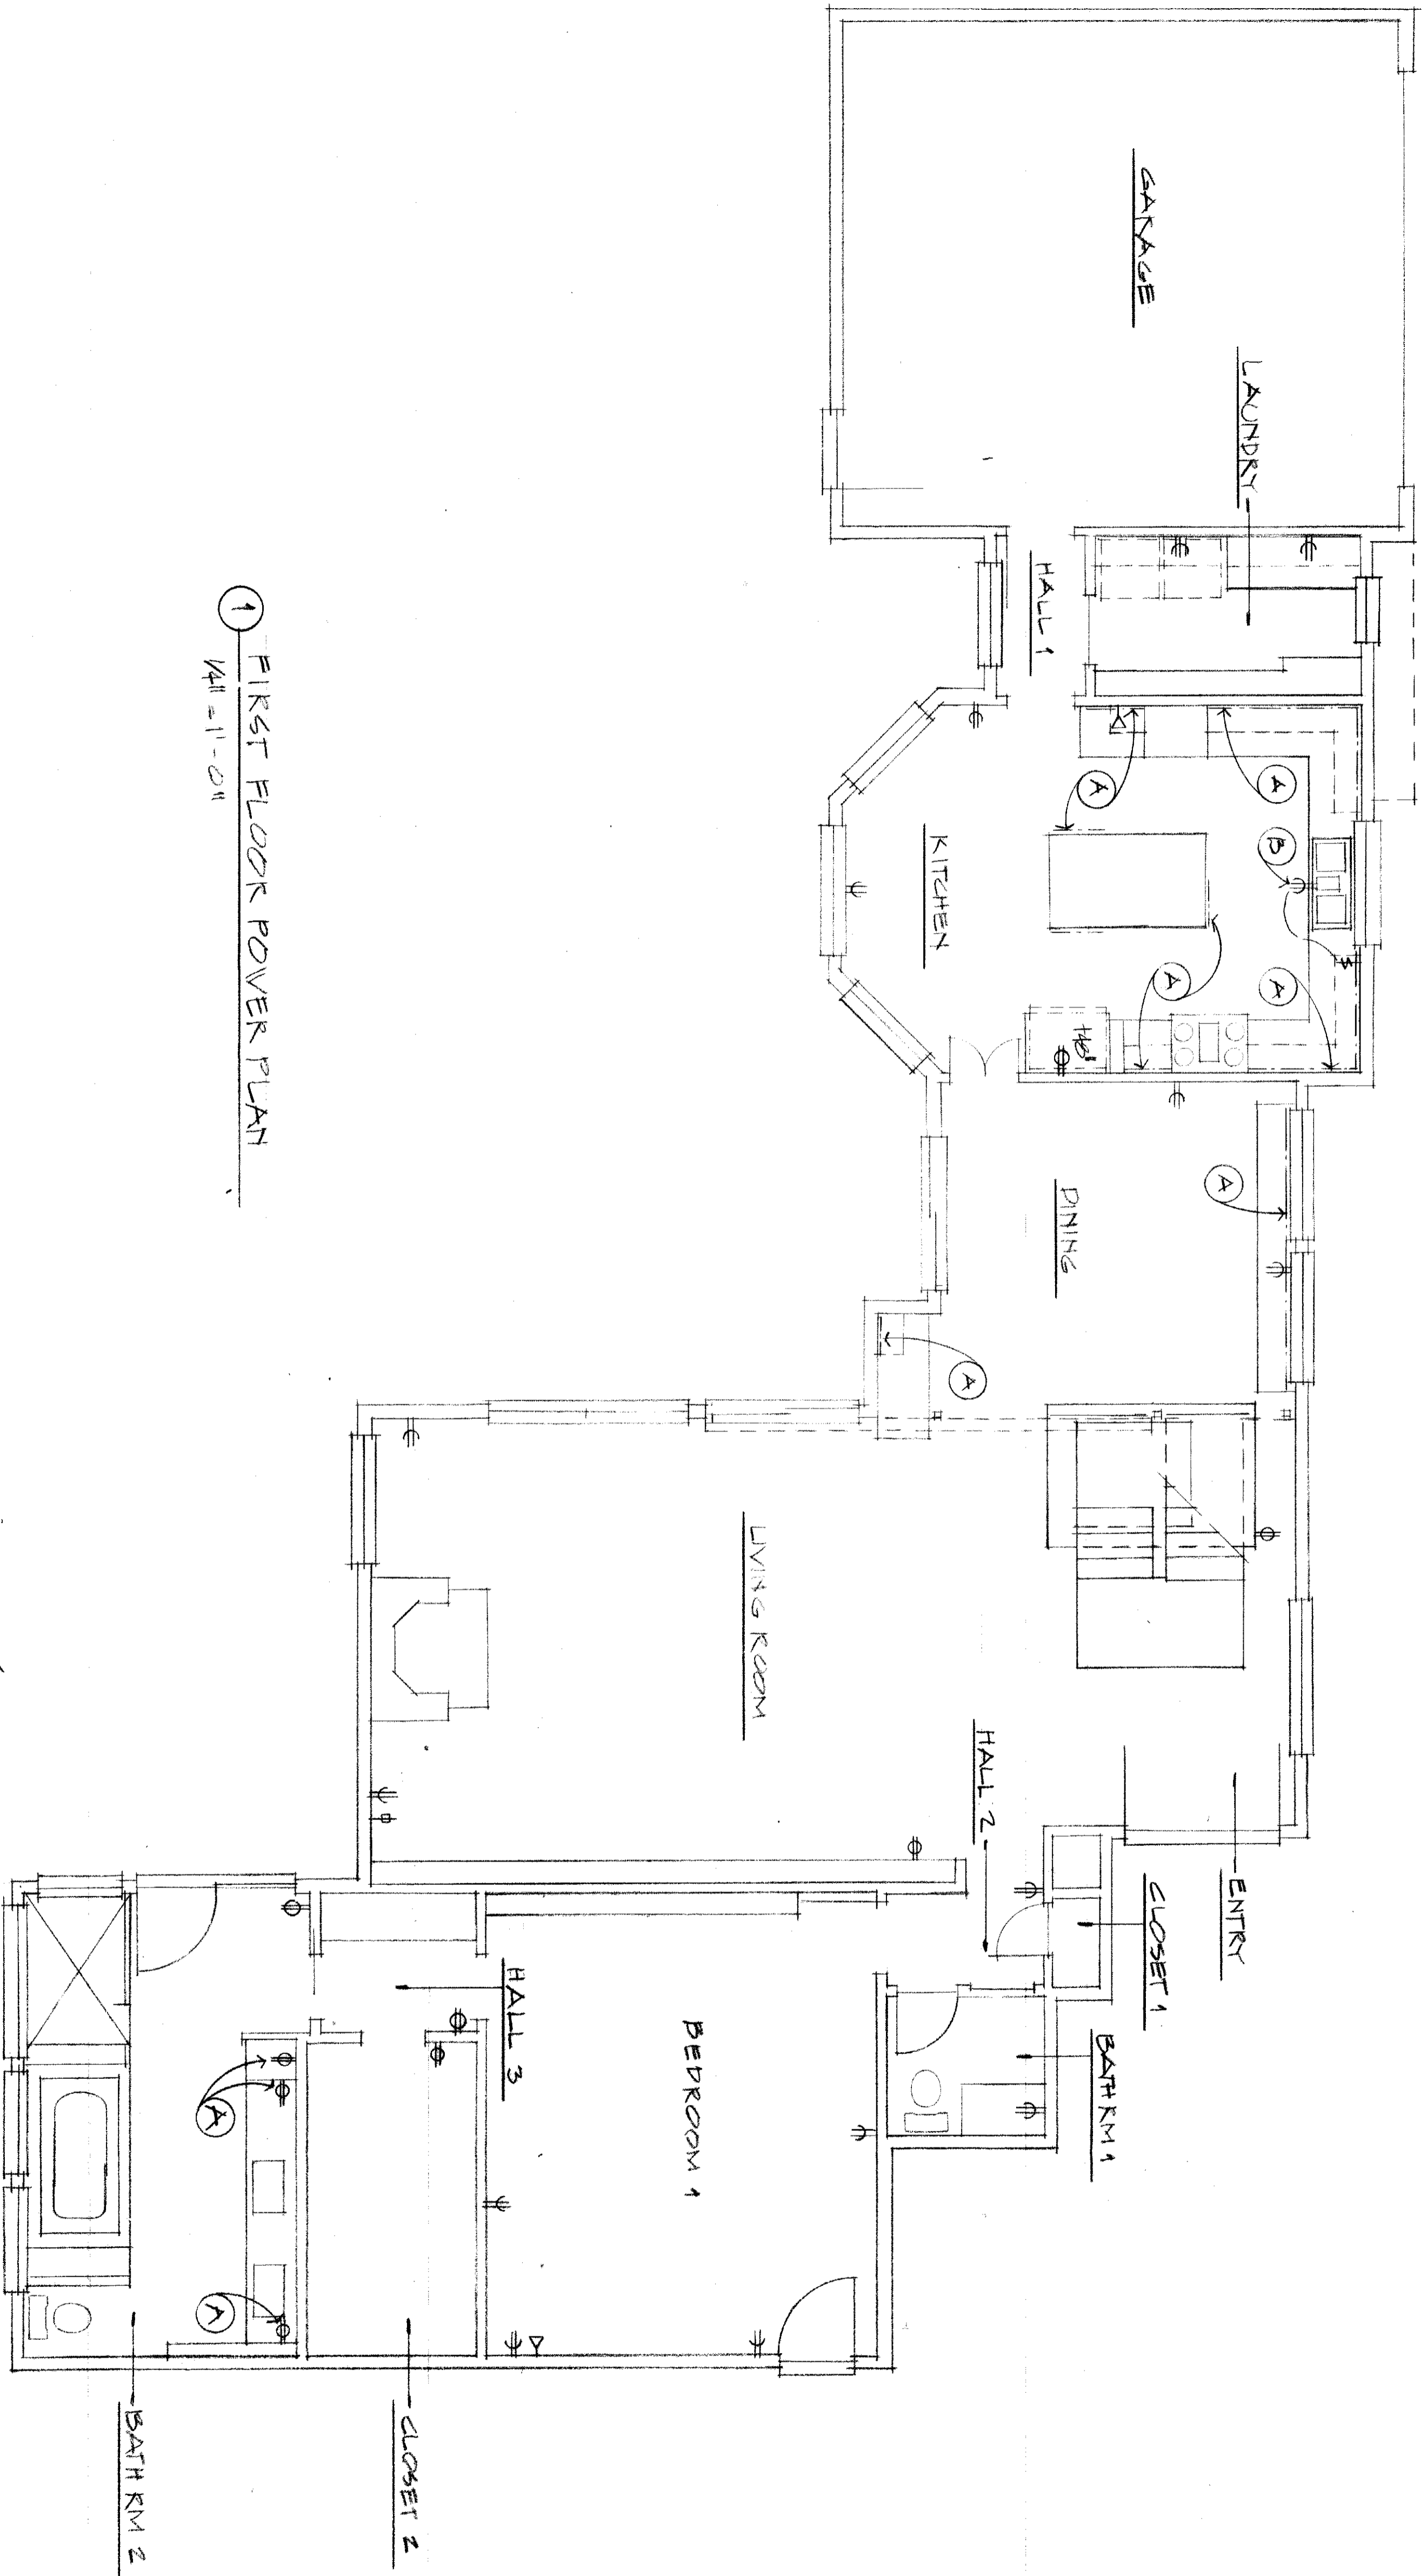

1 FIRST FLOOR POWER PLAN
1/11/11-011

LEGEND

- ⊕ NEW DUPLEX OUTLET @ EXISTING LOCATION
- ⊕ NEW DUPLEX OUTLET @ 12" AFF UNLESS NOTED OTHERWISE
- ⊕ EXISTING 240 VOLT OUTLET
- ⊕ PLUG MOLD W/ OUTLETS @ 12"/15"/24" O.C.
- ⊕ EXISTING CABLE TV OUTLET
- ⊕ EXISTING TELEPHONE JACK
- ⊕ AFF ABOVE FINISH FLOOR

STUDIO PEPPI
DALLAS TEXAS
JOSEPH J. PATTI AIA CSI
F. 972/814-7808

DATE: 2/10/12
PROJ NO: SP 2304
POWER PLAN
E. 01