


HOSKINS LAND SURVEYORS, INC.

14450 T.C. JESTER #130, HOUSTON, TEXAS 77014

PHONE 281-440-9236 FAX 281-893-9739

2008-300

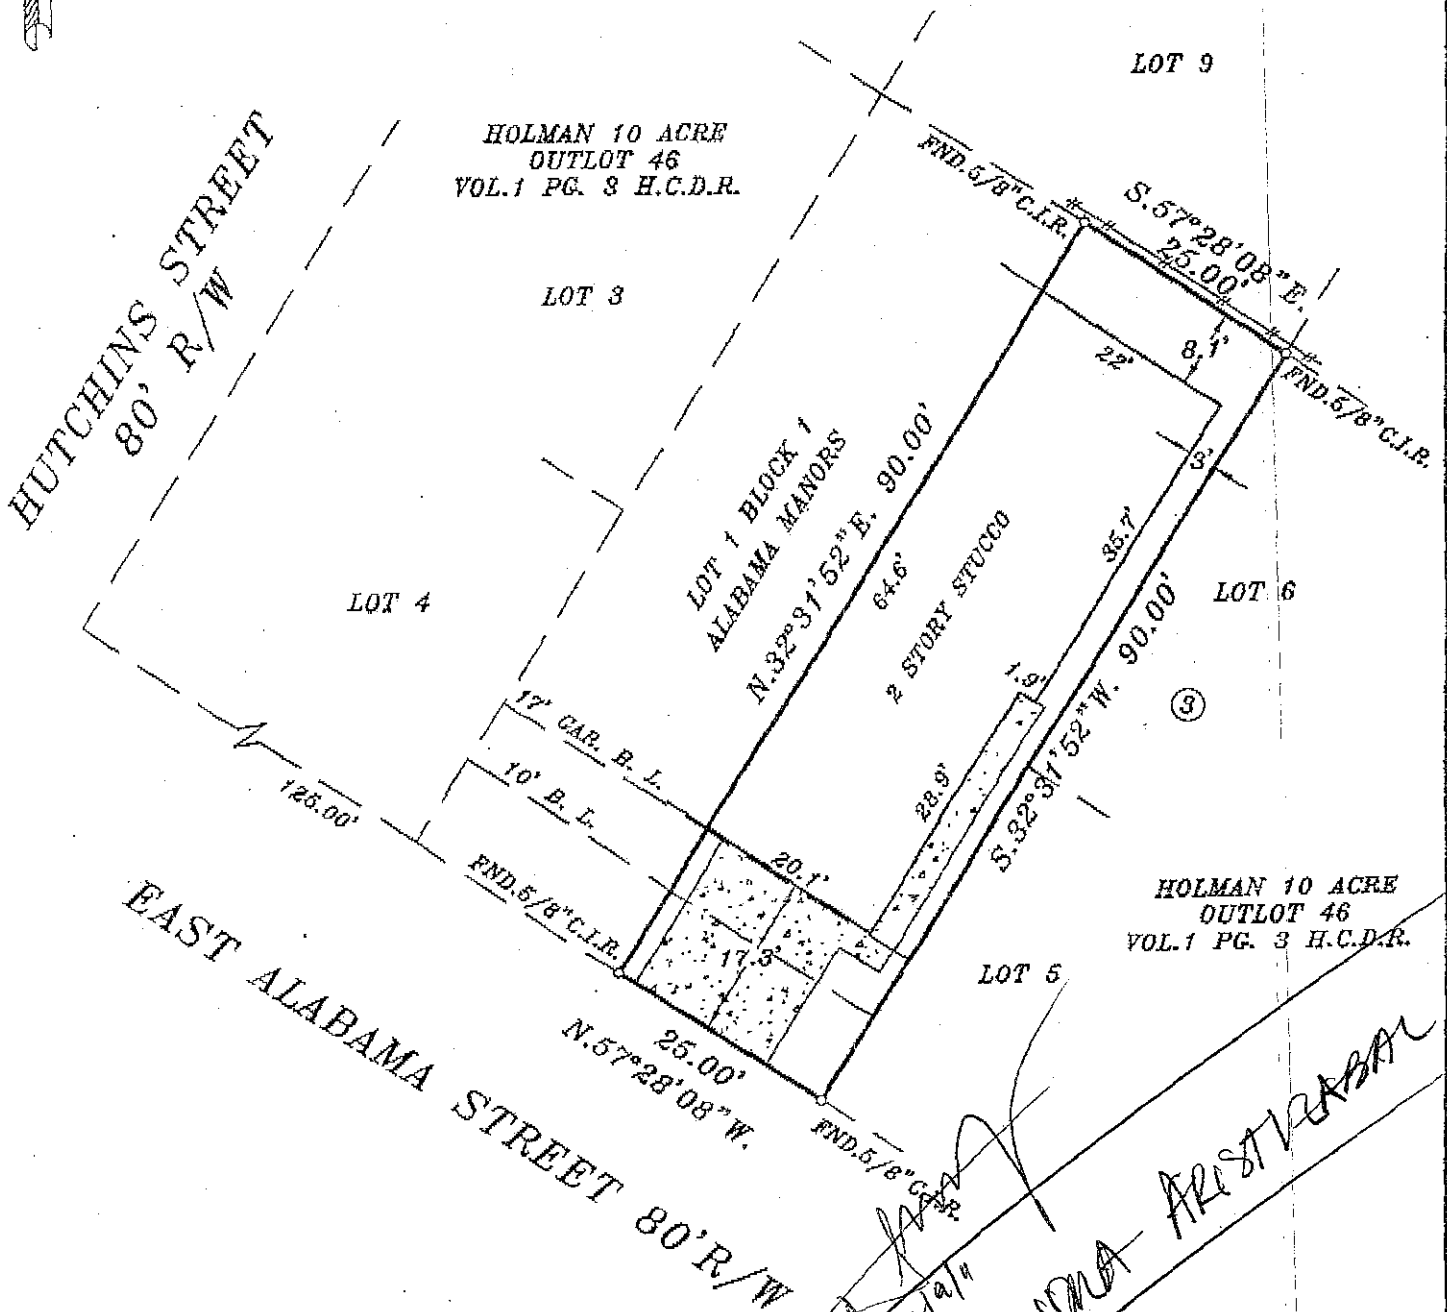

NOTE: BEARINGS ARE BASED ON RECORDED PLAT.
 PROPERTY SUBJECT TO:
 1. RESTRICTIONS; FILM CODE NO. 590278 H.C.M.R.
 2. CITY OF HOUSTON ORDINANCE NO. 85-1878.
 3. ZONING ORDINANCES NOW IN FORCE IN THE CITY OF HOUSTON, TEXAS.
 4. CITY OF HOUSTON ORDINANCE NO. 89-1312.
 5. CITY OF HOUSTON ORDINANCE NO. M989953 R.O.W. ALONG ALABAMA STREET.

BY GRAPHIC PLOTTING ONLY, THE PROPERTY SHOWN HEREON DOES NOT LIE WITHIN THE DESIGNATED 100 YR. FLOOD PLAIN. NO DETERMINATION IS MADE AS TO WHETHER PROPERTY WILL OR WILL NOT ACTUALLY FLOOD.
 FIRM PANEL NO. 480296 0880K
 ZONE: "X" DATE: 04-20-00

THIS SURVEY WAS PERFORMED IN ACCORDANCE WITH TITLE COMMITMENT PROVIDED BY FIDELITY NATIONAL TITLE GF#07-11078924

I HEREBY CERTIFY THAT THIS PLAT REPRESENTS THE FINDINGS OF AN ON THE GROUND SURVEY MADE UNDER MY SUPERVISION ON THIS DAY AND IS CORRECT TO THE BEST OF MY KNOWLEDGE AND THAT THERE WERE NO APPARENT ENCROACHMENTS AT THE TIME OF THE SURVEY, UNLESS SHOWN OR NOTED OTHERWISE.

SURVEY IS VALID FOR THIS TRANSACTION ONLY AND IS NON-TRANSFERABLE.

Handwritten signature: David Alan Hoskins
 12/9/06
 NOBLY Y. TREVINO

PLAT OF PROPERTY FOR
 NOBLY TREVINO
 AT 2209B EAST ALABAMA STREET
 LOT(S) 2 BLOCK 1
 ALABAMA MANORS
 FILM CODE NO. 590278 H.C.M.R.
 HOUSTON, HARRIS COUNTY, TEXAS
 SCALE: 1"=20' DATE: JAN. 31, 2006
 FINAL: AUG. 19, 2006

Handwritten signature: David Alan Hoskins