
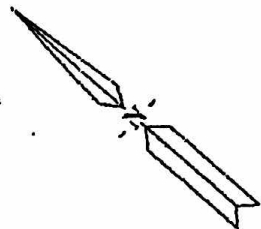


FND. I.R.

FND. I.R.

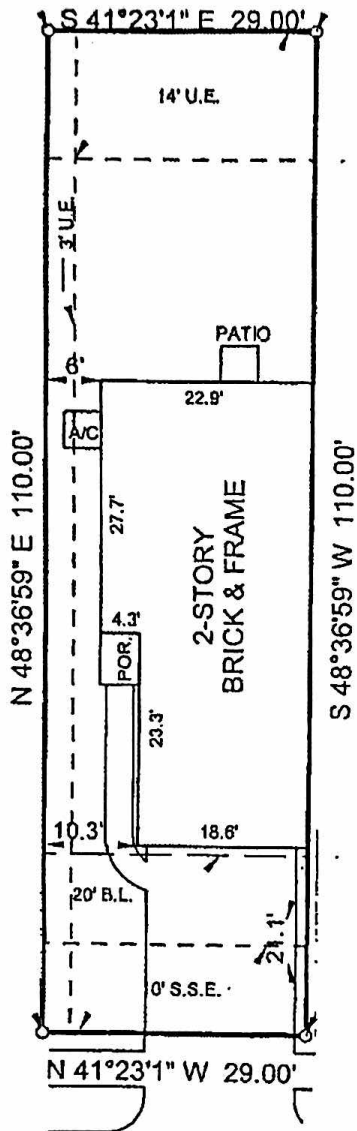

Barbara Vazquez
Barbara Vazquez

ARBOLADA GREEN COURT
 (50' R.O.W.)

THIS PROPERTY LIES IN (ZONE 'X') PER THE F.E.M.A. FLOOD INSURANCE RATE MAP COMMUNITY PANEL NUMBER 48201C0320 K DATED APRIL 20, 2000.

H.L. & P./RELIANT ENERGY AGREEMENT FOR ELECTRIC SERVICE AS RECORDED IN H.C.C.F. NO. W-255594.

CABLE T.V. SERVICE PER H.C.C.F. NO. P-605830.



**PLAT of SURVEY
 LOT 44 BLOCK 4
 KINGWOOD GLEN VILLAGE
 SECTION SEVEN**

**HARRIS COUNTY, TEXAS
 FILM CODE NO. 516204 H.C.M.R.**

PURCHASER: PATRICK A. TURNER

ADDRESS : 20219 ARBOLADA GREEN COURT

LENNAR HOMES

NORTH AMERICAN TITLE CO. G.F. NO. 6285334-42

TE TAPLIN ENGINEERING, INC
 ENGINEERS - SURVEYORS
 1011 HIGHWAY 6 SOUTH / SUITE 101
 HOUSTON, TEXAS 77077
 PHONE : (281)-496-5898 FAX : (281)-496-5893

I HEREBY CERTIFY THAT THIS SURVEY WAS MADE ON THE GROUND UNDER MY SUPERVISION AND THAT THIS PLAT CORRECTLY REPRESENTS THE FACTS AS FOUND AT THE TIME OF THE SURVEY.

Barbara Vazquez
 REGISTERED PROFESSIONAL LAND SURVEYOR #2048

SCALE : 1" = 20'

JOB NO. : KGV7-4-44

DATE : 01/27/03

DRAWN BY : BL, DA

REVISED DATE : 03/13/03

CHECKED BY :