



① Garage 1st Floor
1/8" = 1'-0"

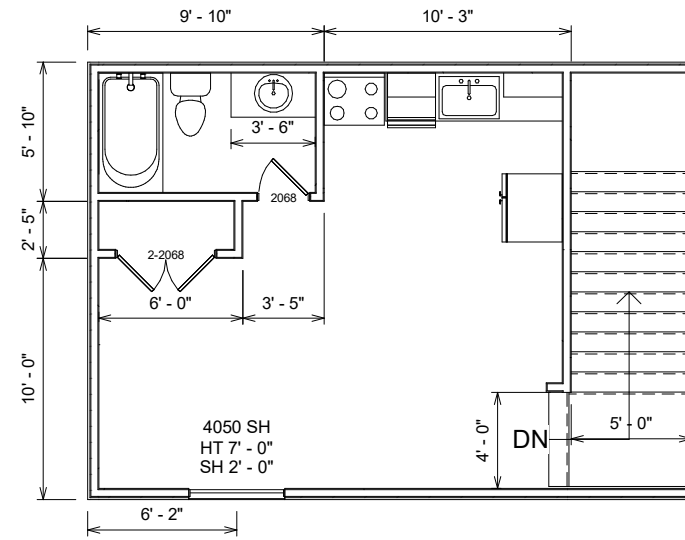

② Garage Apt
1/8" = 1'-0"

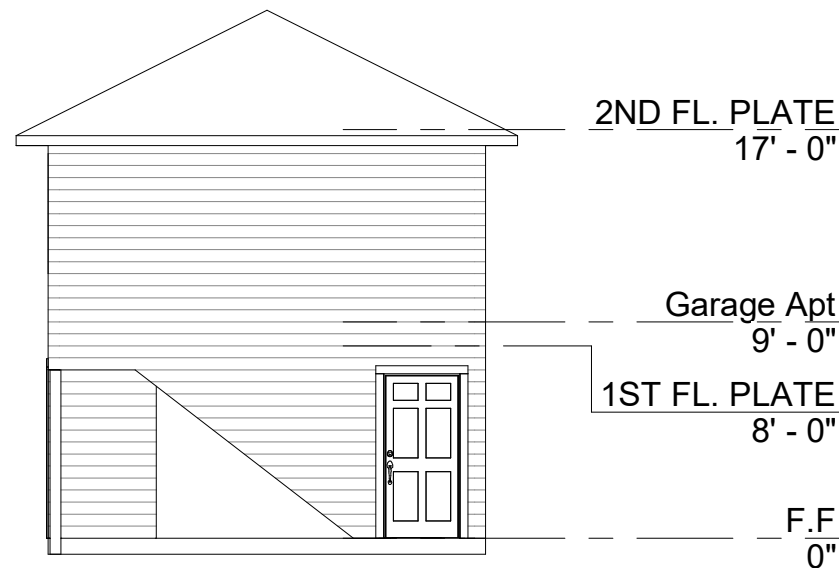

④ GARAGE RIGHT
1/8" = 1'-0"



③ GARAGE FRONT
1/8" = 1'-0"

GARAGE: 368 SQFT
GARAGE APT: 465 SQFT
TOTAL: 833 SQFT

CHRIS EVANS
DESIGNS

9714 WHITEPOST LN., HOUSTON, TX 77066
832.771.8258

SINGLE FAMILY ADDITION
FAST TRACK REMODELING

835 E. 28TH STREET, HOUSTON, TX 77009

REV. DATE

1.
2.
3.

DRAWN BY

DRAFTER

GARAGE

SHEET NUMBER

A-5

© COPYRIGHT - 2022