



Scale: 1" = 200'

SYMBOL LEGEND

OVERHEAD ELECTRIC WIRE FENCE POWER POLE (PP) SET SURVEY MONUMENT

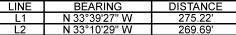

JYL DAVISON RITTMAN PARCEL FOUR CALLED 200.9 ACRES VOL 405 PG 903 O.R.F.C.T.

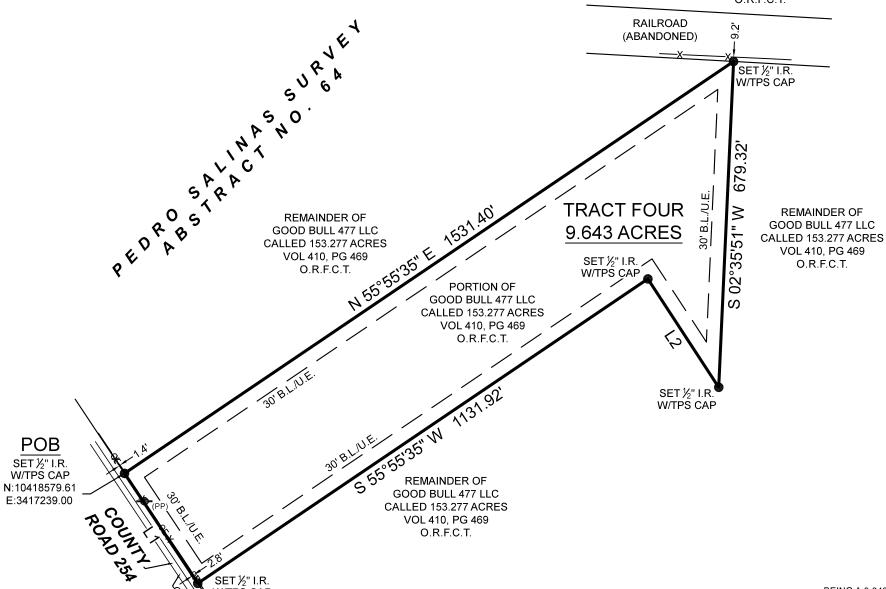

SURVEYOR HAS RELIED ON INFORMATION PROVIDED BY: FIRST AMERICAN TITLE GUARANTY COMPANY G.F. NO. TA-22-2442 EFFECTIVE DATE: MAY 01, 2022

	TEXAS PROFESSIONAL
,15	SURVEYING ————————————————————————————————————
	Ph: 936.756.7447 Fax: 936.756.7448 www.surveyingtexas.com
-	Firm No. 10083400

	PROJECT NUMBER	251U4_1R4
	DATE	06-17-2022
L	DRAWN BY	ADV
_	CHECKED BY	TNK
H	FIELD CREW	GG
	REVISION 1	
	REVISION 2	
	REVISION 3	
	REVISION 4	

PROJECT NUMBER	25104_TR4
DATE	06-17-2022
DRAWN BY	ADV
CHECKED BY	TNK
FIELD CREW	GG
REVISION 1	
REVISION 2	
REVISION 3	
DEVICION 4	

3Y	ADV	
D BY	TNK	
REW	GG	
V 1		PURCHASER·····GOOD BULL 477 LLC ADDRESS······COUNTY ROAD 254, MARLIN, TX 76661
N 2		SURVEY PEDRO SALINAS, A - 64
N 3		SUBJECT9.643 ACRES
NI 1		COUNTYFALLS

SET ½" I.R.

W/TPS CAP


FEMA HAS NOT COMPLETED A STUDY TO DETERMINE FLOOD HAZARD FOR THE SELECTED LOCATION; THEREFORE, A FLOOD MAP HAS NOT BEEN PUBLISHED AT THIS TIME.

BASIS OF BEARINGS: BEARINGS AND DISTANCES SHOWN HEREON ARE BASED ON GPS OBSERVATIONS AND ARE REFERENCED TO THE NORTH AMERICAN DATUM OF 1983 (NAD83), TEXAS STATE PLANE COORDINATE SYSTEM. CENTRAL ZONE (TXC-4203), GRID MEASUREMENTS.



BEING A 9.643 ACRE TRACT SITUATED IN THE PEDRO SALINAS SURVEY, ABSTRACT NUMBER 64, FALLS COUNTY, TEXAS, BEING A PORTION OF THAT CERTAIN CALLED 153.277 ACRE TRACT, DESCRIBED IN INSTRUMENT TO GOOD BULL 477 LLC, RECORDED IN VOLUME 410. PAGE 469 OF THE OFFICIAL RECORDS OF FALLS COUNTY, TEXAS (O.R.F.C.T.), SAID 9.643 ACRE TRACT BEING MORE PARTICULARLY DESCRIBED BY ATTACHED METES AND BOUNDS DESCRIPTION.

I HEREBY CERTIFY THAT THIS SURVEY WAS THIS DAY MADE UNDER MY SUPERVISION ON THE GROUND OF THE ABOVE DESCRIBED PROPERTY, AND THAT THE ABOVE PLAT OR DRAWING REFLECTS THE FINDINGS ON THE GROUND OF THE PROPERTY AT THIS TIME AND THAT THIS SURVEY MEETS THE MINIMUM STANDARDS OF PRACTICE AS APPROVED BY THE TEXAS BOARD OF PROFESSIONAL LAND SURVEYING.

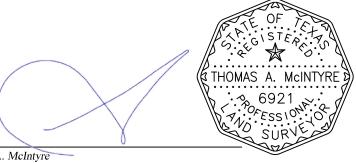

Thomas A. McIntyre Registered Professional Land Surveyor No. 6921