


H. & M. ENGINEERING CO. INC.

PHONE 713-524-1500

P.O. BOX 186081
HOUSTON, TEXAS 77288-0081

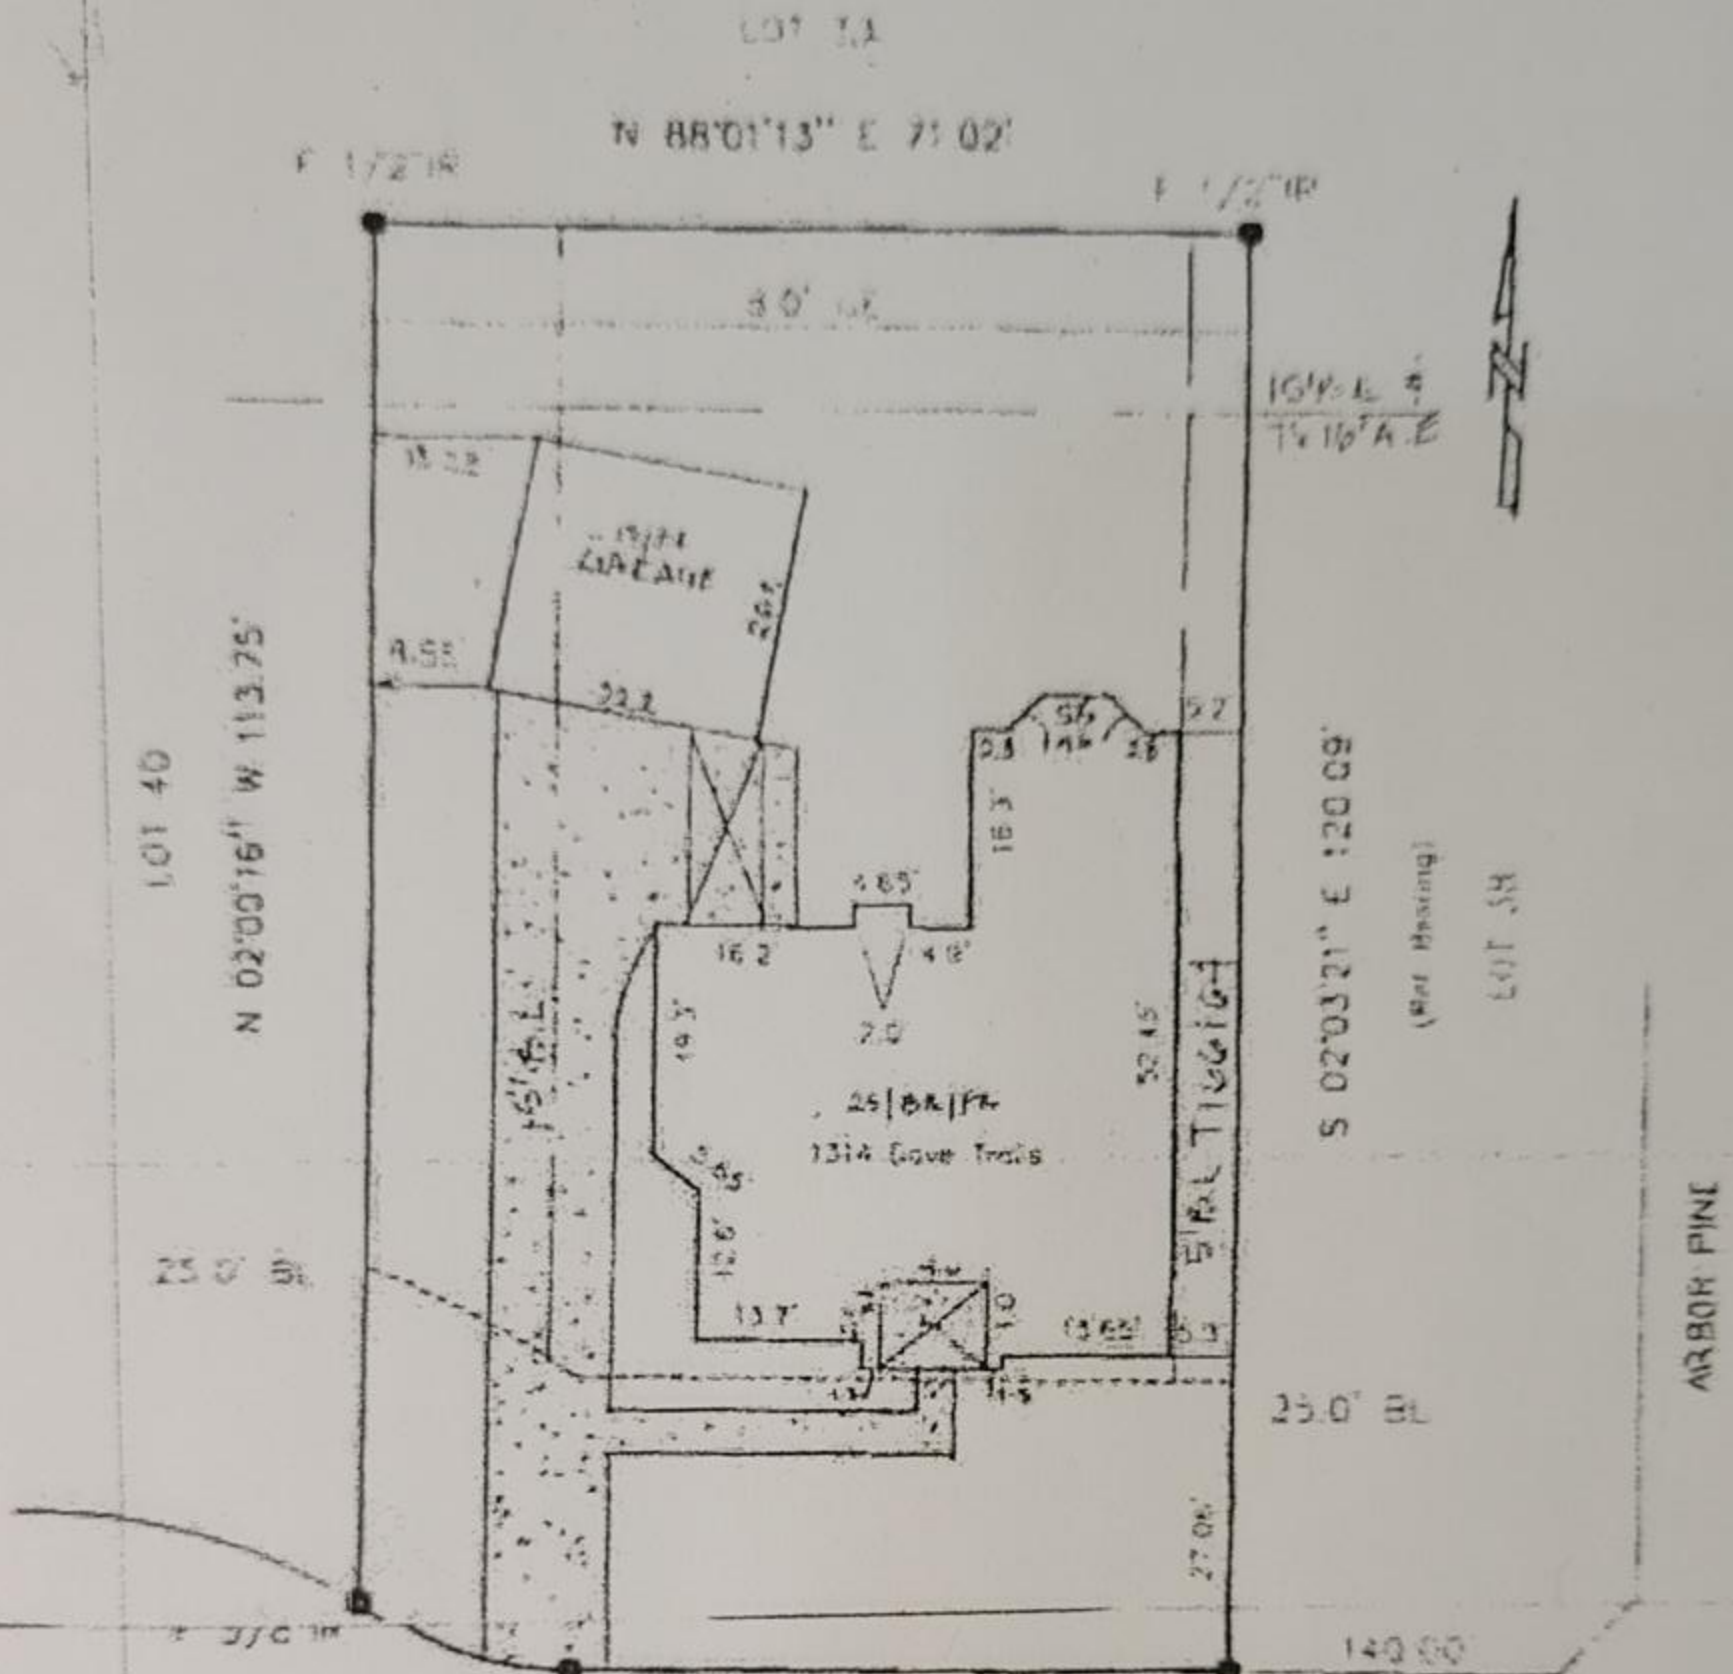

*HELP ALMY
502 9430*

*BSM4 & B L-2
T106104*

Robert Rutland

DOVE TRAILS
(60.0' ROW)

4-16-10

I certify that the above plat is a true representation of a survey made on the ground under my supervision of Lot 39 Block 1 in SPRINGWOOD SEC 1 recorded in Vol. PC 382146 Page of the Map Records of Harris County, Texas and out of the Survey A. Owners H.E. & LOBBY RUTLAND GF# 175005233 Date 2-22-00 / 6-9-00 B.N. Bearing Reference RT PAUL LINE This Property is located in flood Insurance rate map zone X as per map 4820102105 dated 1996 Scale 1"=20'



252