

The Subject Tract(s) as shown hereon may be subject to the following item listed.

- 1) Easement to Moody and Seagraves, per Vol. 13, Pg. 65, O.D.R.R.C.T.. (Blanket)
- 2) R.O.W. Deed to Refugio County per Vol. 33, Pg. 312, O.D.R.R.C.T. (Does not affect)
- 3) Easement to Edwin M. Jones Oil Company, per Vol. 168, Pg. 30, O.D.R.R.C.T.
- 4) Easement to A. O. Morgan, per Vol. 168, Pg. 36, O.D.R.R.C.T.
- 5) Easement to Rio Mines and Minerals, Inc., per Vol. 168, Pg. 39, O.D.R.R.C.T. (Does not Affect)
- 6) Easement to Frank Barber and wife, Agnes West Barber, per Vol. 237, Pg. 210, O.D.R.R.C.T. (Does not Affect)
- 7) Electric Line Easement and Right of Way to San Patricio Electric Cooperative, Inc., per Vol. 263, Pg. 483, O.P.R.R.C.T. (Blanket)
- 8) Easement to Moody and Seagraves per Vol. 13, Pg. 79, O.D.R.R.C.T. (Blanket)
- 9) Easement to A. O. Morgan, per Vol. 168, Pg. 27, O.D.R.R.C.T. (Does not Affect)
- 10) Easement to Dewey D. Bellows II and wife, Lori Naylor Bellows, per Vol. 270 Pg. 355, O.D.R.R.C.T. (Does not Affect)
- 11) Easement to Houston Pipe Line Company, per Vol. 180, Pg. 364, O.D.R.R.C.T. (Does not Affect)

## General Notes:


1) This survey was performed without benefit of a current title report. Surveyor did not abstract title and does not certify to easements or restrictions not shown. Check with your local governing agencies for any additional easements, building lines or other restrictions not reflected on survey.

This Property Lies in Zone X outside the 100 Year Flood Plain Per Graphic Scaling according to Community Panel Number 48391C0125D having an effective date of 9/26/2014.

Job No.:	B543-19_TF	RACT 13			
Scale:	1"=200'				
Date:	9/25/2021				
Drawn By:_	MGG / DVB				
Checked By: MJW					
Field Crew:	TC				
Revised:	10/20/2021	EASEMENT			

Purchaser				
Address	Jackson Rd, Refugio, Tx 78733			
Lot	, Block	, Section		
Survey	Samuel Blair		Α_	4
Survey	John Scott		Α_	62
Area	13.251 Acres			
Subdivision		·		
Cabinet	, Sheet			Records
	Refugio	County Tex	as	_

Bearings shown hereon are based on GPS observations and are referenced to Basis of Bearings the NAD83, Texas State Plane Coordinate System, South Central Zone (4204).

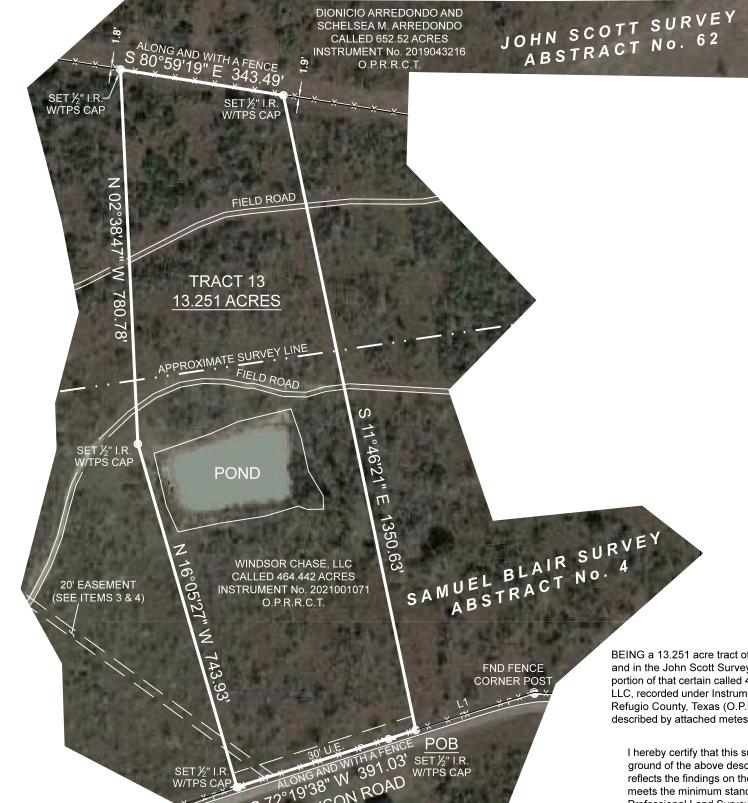


\_\_\_\_\_

BEING a 13.251 acre tract of land situated in the Samuel Blair Survey, Abstract Number 4, and in the John Scott Survey, Abstract Number 62, Refugio County, Texas, being being a portion of that certain called 464.442 acre tract described in instrument to Windsor Chase, LLC, recorded under Instrument Number 2021001071 of the Official Public Records of Refugio County, Texas (O.P.R.R.C.T.), said 13.251 acre tract being more particularly described by attached metes and bounds description.

**BOUNDARY SURVEY** 

I hereby certify that this survey was this day made under my supervision on the ground of the above described property, and that the above plat or drawing reflects the findings on the ground of the property at this time and that this survey meets the minimum standards of practice as approved by the Texas Board of

Professional Land Surveying.

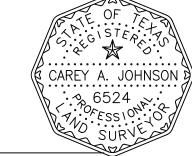

LINE BEARING DISTANCE

N 72°19'38" E 258.74'

Carey A. Johnson Registered Professional Land Surveyor No. 6524

