


LAKE

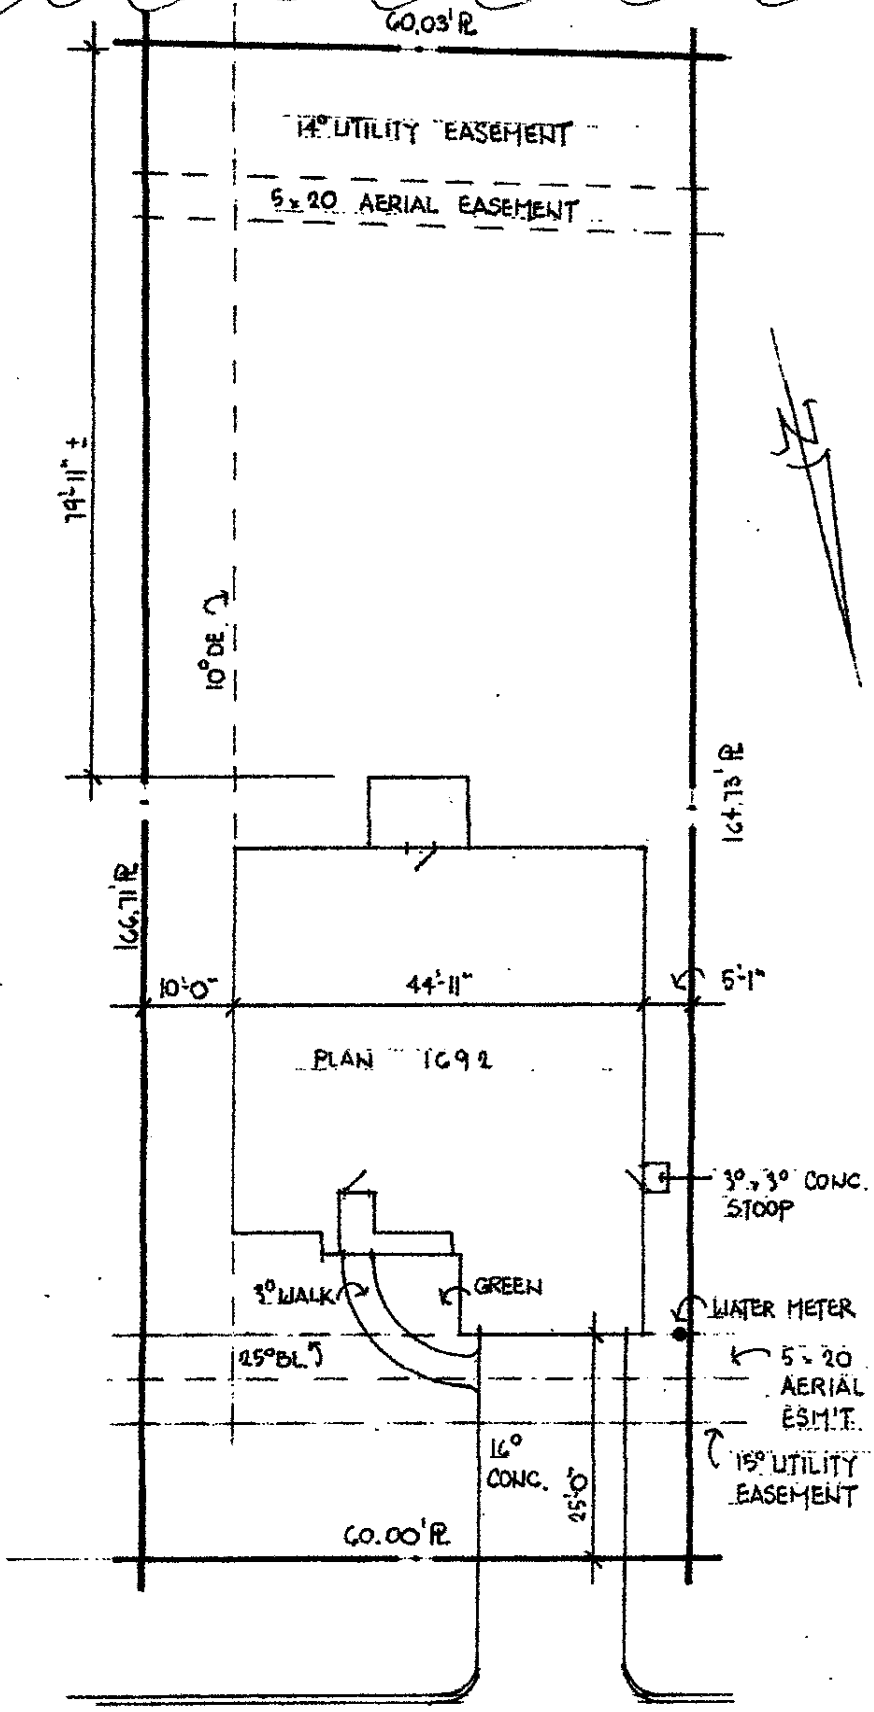

East Lake Side Drive

plot plan

SCALE: 1/8" = 1'-0"
L.G.B.C. S.2
HIDDEN LAKE ESTATES

ISSUED 02-18-14

Leigh Custom Homes

01-24-14 01-27-14 02-08-14