


# LOT 29, BLOCK 1 TWIN VILLAS AT RED BLUFF, SECTION 1

ACCORDING TO THE MAP OR PLAT THEREOF RECORDED  
UNDER CF NO. Y332158, RECORDED AT FILM CODE 577247 OF THE MAP RECORDS  
OF HARRIS COUNTY, TEXAS

SCALE 1" = 25'

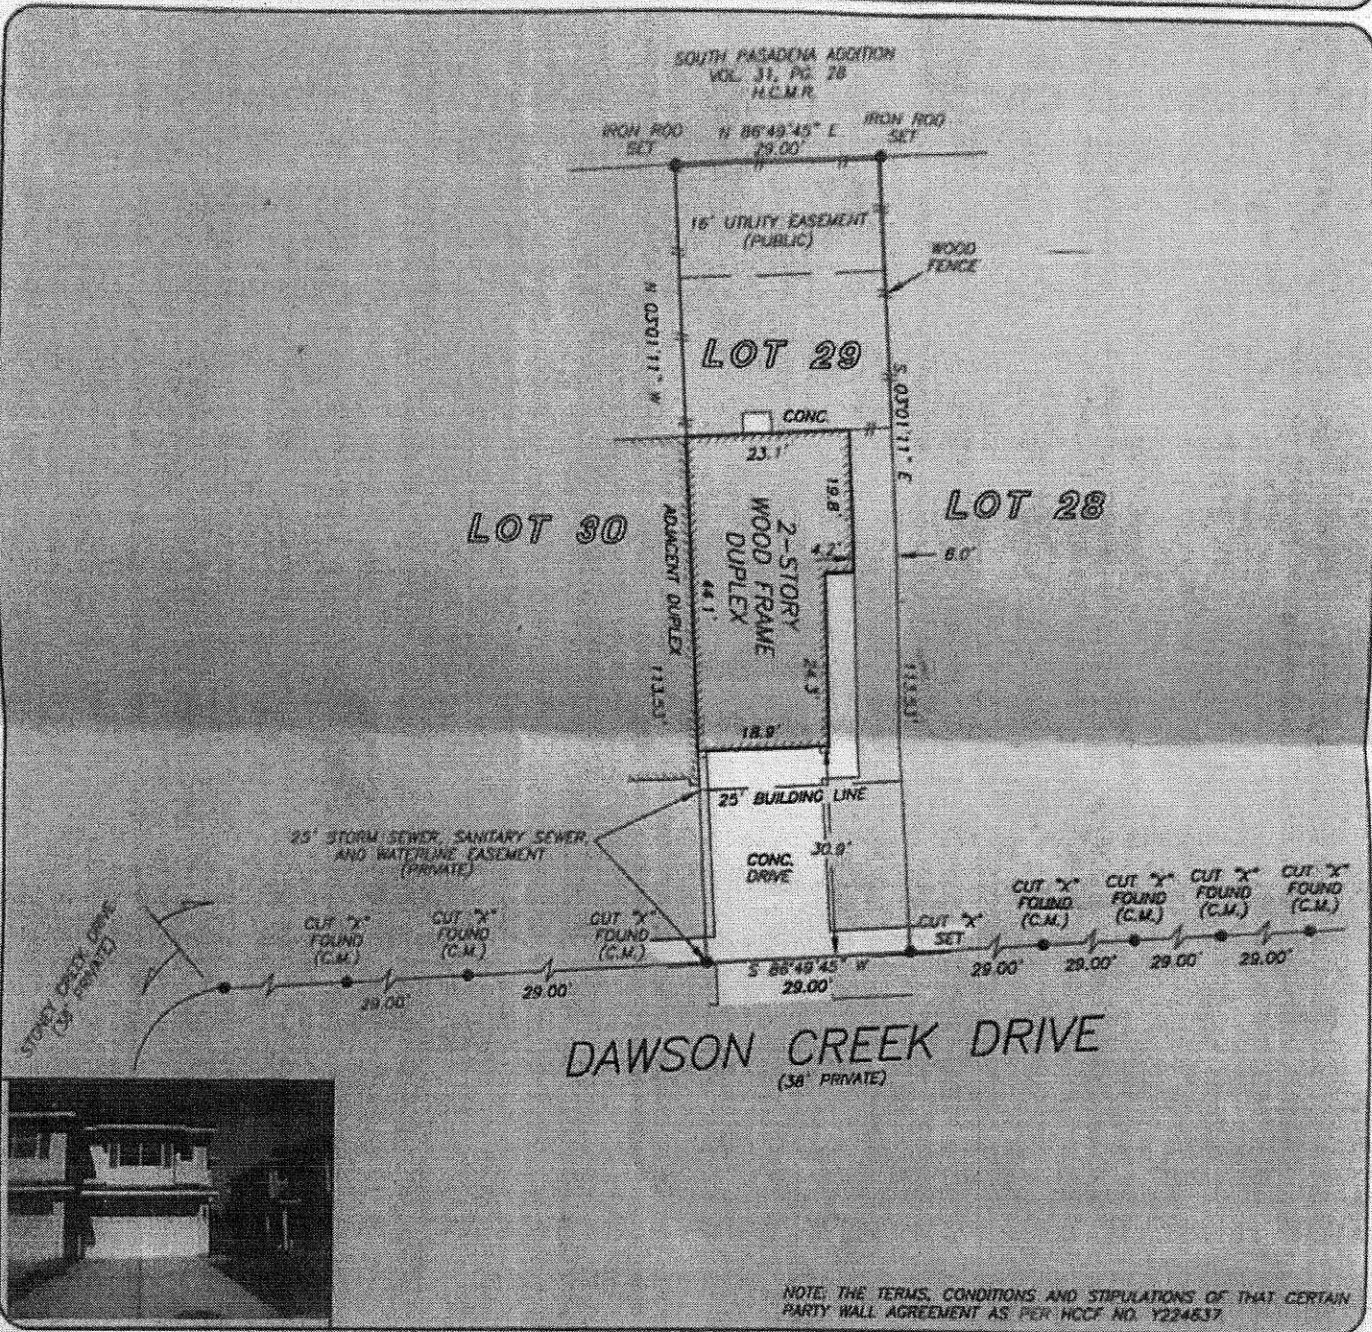


THIS PROPERTY DOES NOT LIE WITHIN THE 100 YEAR FLOOD PLAIN AS PER FIRM PANEL NO. 48201C 0920 L MAP REVISION: 6/18/07 ZONE X BASED ONLY ON VISUAL EXAMINATION OF MAPS. INACCURACIES OF FEMA MAPS PREVENT EXACT DETERMINATION WITHOUT DETAILED FIELD STUDY

A SUBSURFACE INVESTIGATION WAS BEYOND THE SCOPE OF THIS SURVEY

I HEREBY CERTIFY THAT THIS SURVEY WAS MADE ON THE GROUND, THAT THIS PLAT CORRECTLY REPRESENTS THE FACTS FOUND AT THE TIME OF SURVEY AND THAT THERE ARE NO ENCROACHMENTS APPARENT ON THE GROUND, EXCEPT AS SHOWN HEREON. THIS SURVEY IS CERTIFIED FOR THIS TRANSACTION ONLY AND ABSTRACTING TITLE COMMITMENT WAS RELIED UPON IN PREPARATION OF THIS SURVEY.

ALLEN D. HUGHES  
PROFESSIONAL LAND SURVEYOR  
NO. 3891  
JOB NO. 09-12273  
NOVEMBER 04, 2009

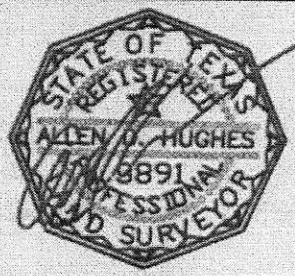

RECORD BEARING: FILM CODE NO. 577247 HCMR

DRAWN BY: YG

