




207 E. EDGEWOOD
FRIENDSWOOD, TEXAS
77546

LOT AREA = 20,120 SQ.FT.
IMPERVIOUS COVER = 28.8%

SCALE: 1" = 20'

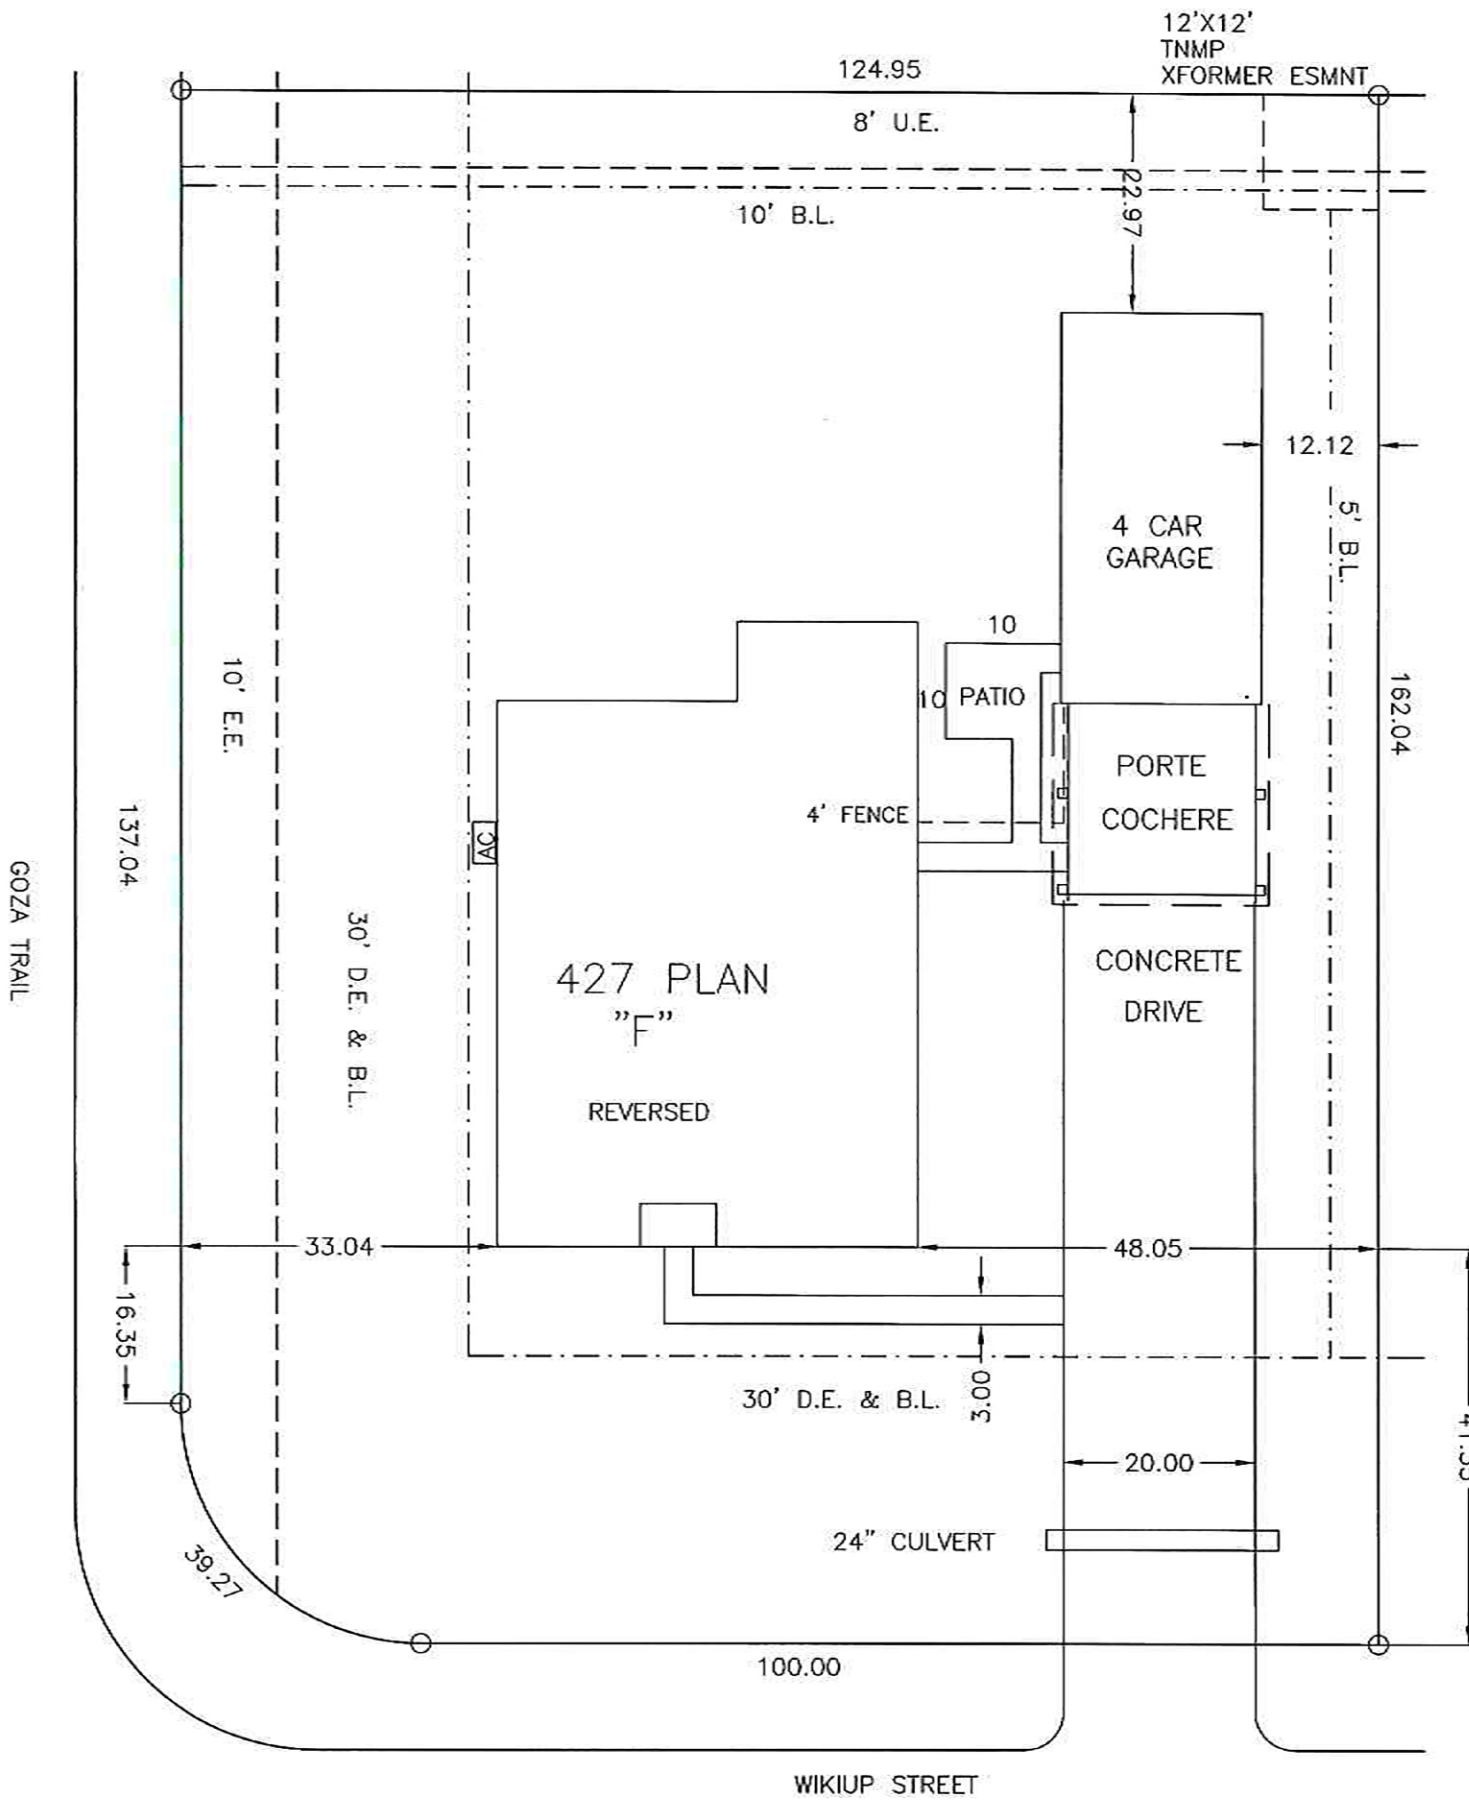

2101 WIKIUP STREET
LOT 28 BLOCK 4 PEDREGAL SEC. 5
LEAGUE CITY, GALVESTON CNTY., TEXAS

REVISED 4-20-22