


LOT 32

LOT 33

NORTH SPRING  
SEC 8  
VOL. 307, PAGE 13

*Tracy Rodriguez*

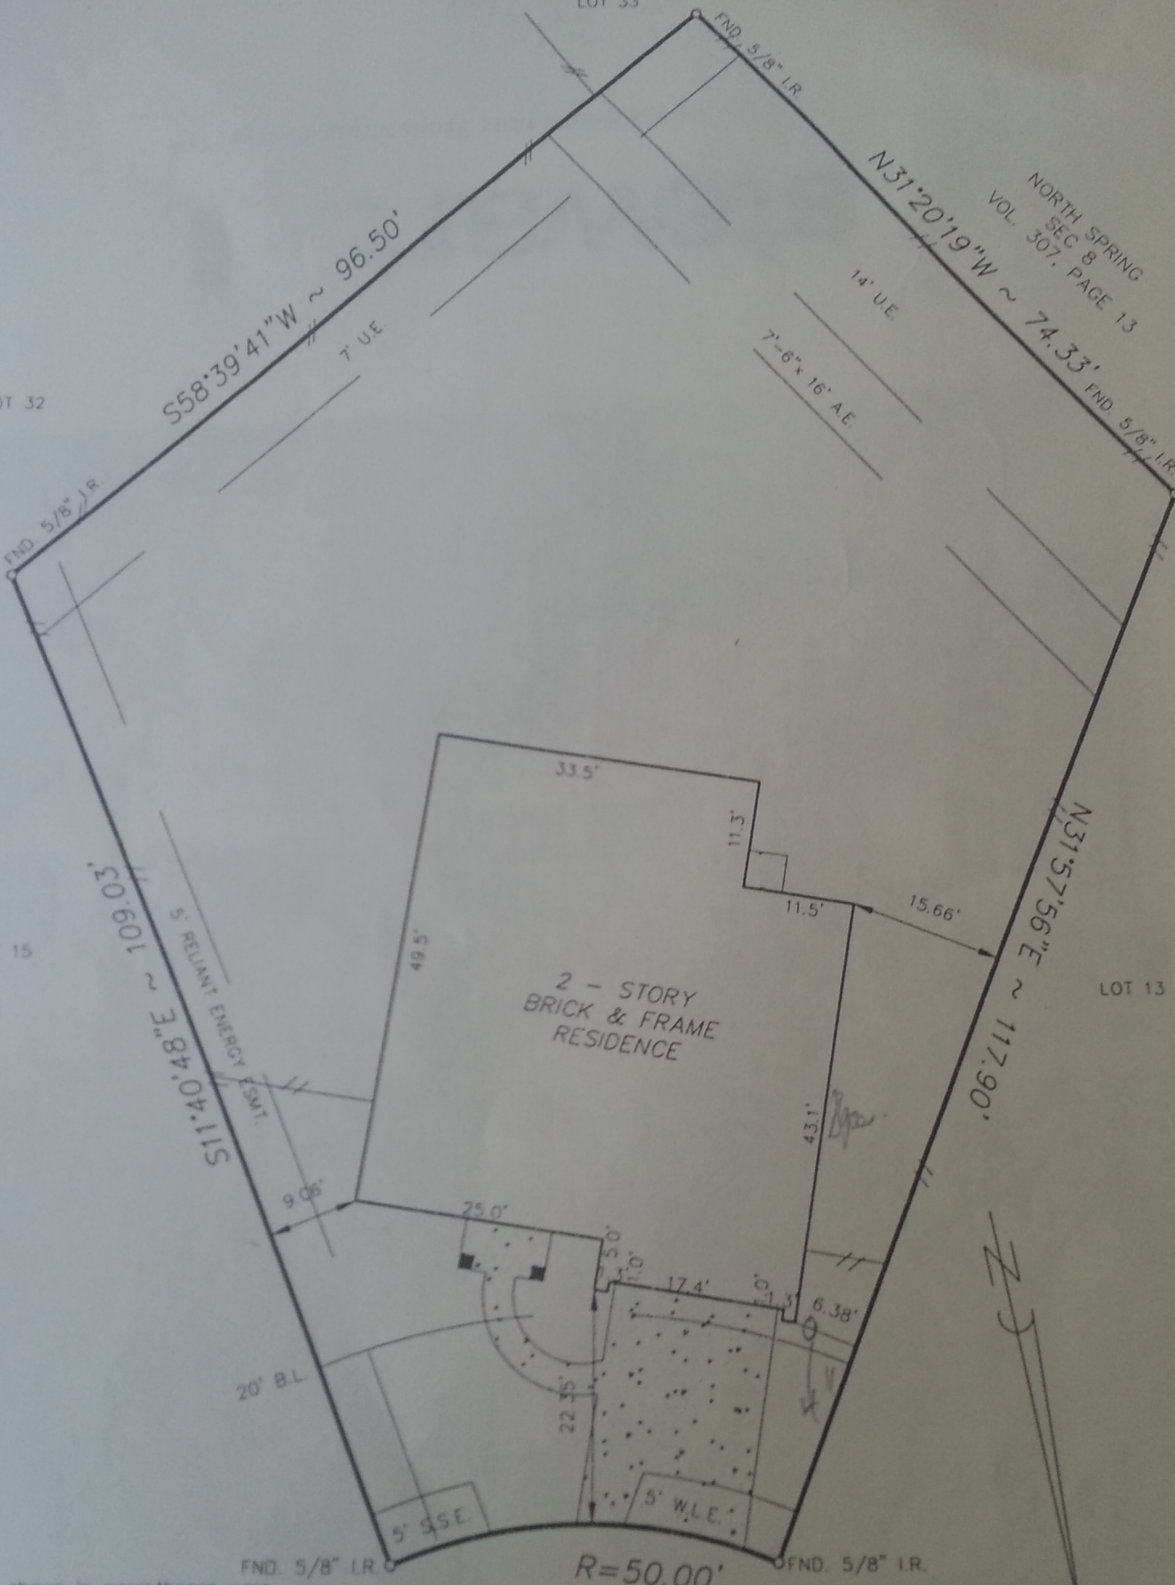

LOT 15

LOT 13

NOTE:  
 1. Distances shown in parentheses were measured on the ground.  
 2. The following flood information was from a F.E.M.A. Map. We are not responsible for its accuracy

3006 TRINITY PASS COURT  
 (CUL-DE-SAC)

NOTE:  
 1. OIL, GAS, & OTHER MINERAL RIGHTS AS PER TITLE COMMITMENT.  
 2. AN AGREEMENT WITH H.L. & P. FOR DISTRIBUTION PURPOSES, C.F. NO. W-176644.  
 3. ZONING ORDINANCES AS PER THE CITY OF SPRING.

MUNICIPALITY # 480287 PANEL # 0270 J

DATE OF REVISION 11/06/96

(OUTSIDE THE 100 YEAR FLOOD PLAIN) ZONE "X"

SCALE : 1"=20'

JB:/FORMS/BRF14