


Christina Navarro

X Jorge Arzoo

SCALE 1"=60'

COCHRAN ROAD (FORMERLY PRAIRIE VIEW SOUTH ROAD)

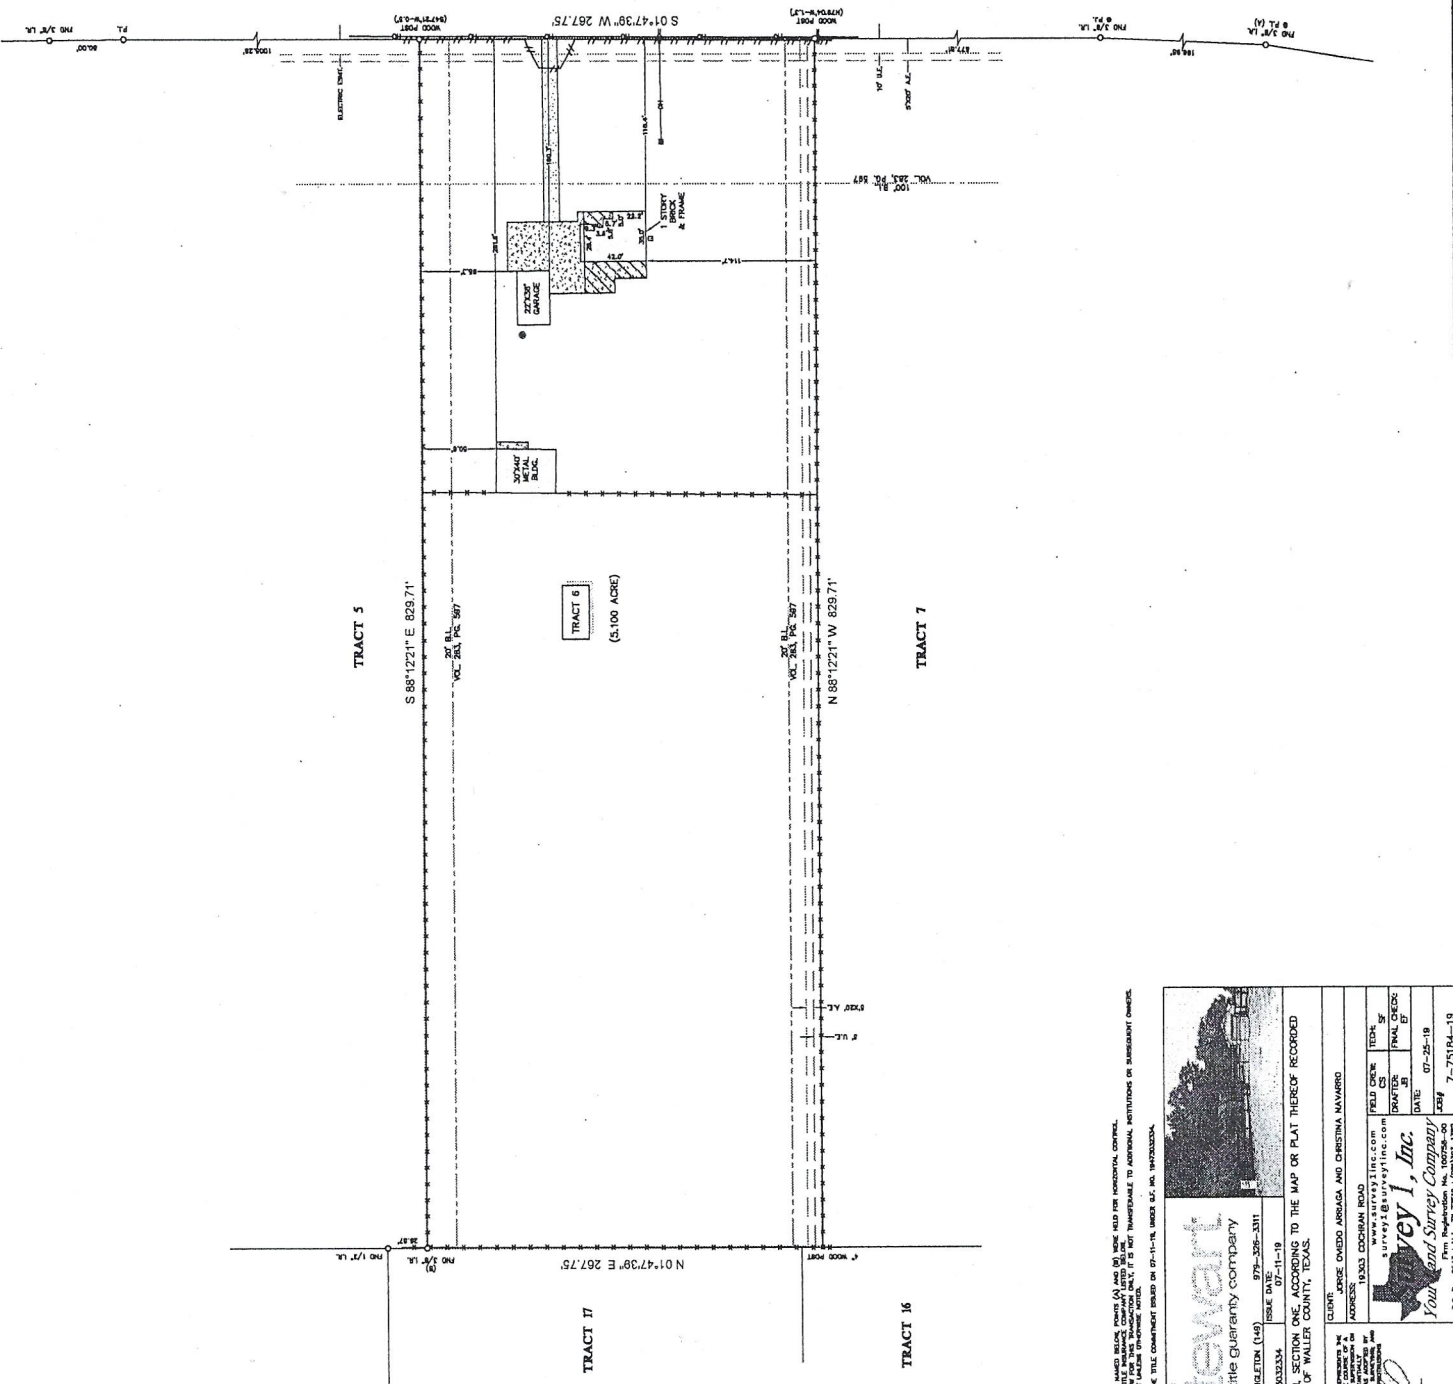


E. SUBDIVISION, SECTION ONE, ACCORDING TO THE MAP OR PLAT THEREOF RECORDED IN MAP RECORDS OF WALLER COUNTY, TEXAS.	
TITLE COMPANY: Stewart * title Guaranty company	
