




PRECISION
surveyors

281-496-1586
930 THEBONNEVILLE STREET SUITE 150 HOUSTON, TEXAS 77079

1-800-LANDSURVEY
www.precisionsurveyors.com
FAX 281-496-1867 210-629-1941
1777 WE LOOP 410 SUITE 800 SAN ANTONIO, TEXAS 78217
FIRM NO. 10003700

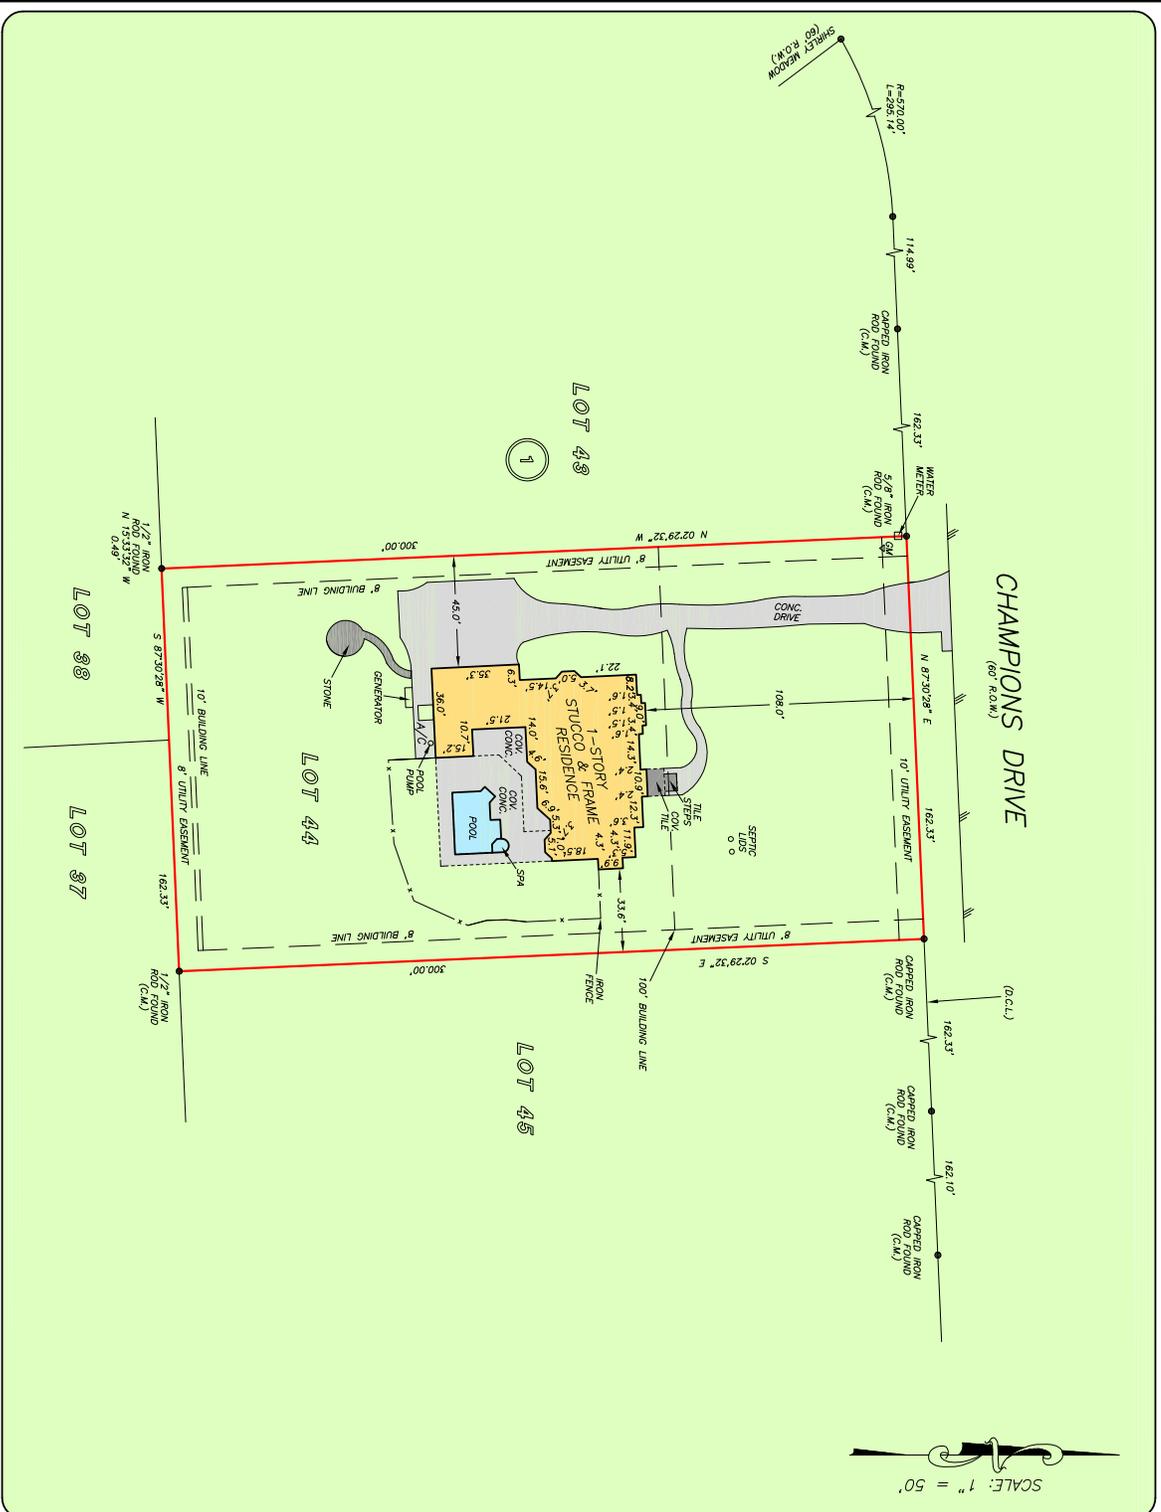

OF NO. 21118307-ALCY ALLEGIANCE TITLE
ADDRESS: 29233 CHAMPIONS DRIVE
MAGNOLIA, TEXAS 77355
BORROWER: DENISE BRADSHAW AND
CHAD BRADSHAW

**LOT 44, BLOCK 1
THE VILLAGE AT HIGH MEADOW
SECTION THREE**

A SUBDIVISION IN MONTGOMERY COUNTY, TEXAS
ACCORDING TO THE MAP OR PLAN THEREOF RECORDED
IN CABINET X SHEET 166 OF THE MAP RECORDS
OF MONTGOMERY COUNTY, TEXAS

NOTE: AGREEMENT BY AND BETWEEN DEVELOPER AND H.L.A.P.
FOR INSTALLATION OF OVERHEAD/OVERGROUND ELECTRICAL
DISTRIBUTION SYSTEM AS PER H.C.C.F. NO. 2009-083108.
NOTE: COVENANTS, CONDITIONS, RESTRICTIONS, EASEMENTS,
ASSESSMENTS AND LEIS PER OF: 100-2009-19397.



THIS PROPERTY DOES NOT LIE WITHIN THE
LIMITS OF THE HOUSTON METRO AREA
PANEL NO. 483396, 0490 G
ZONE.
DATE REVISION: 08/18/2014
BASED ONLY ON VISUAL EXAMINATION OF MAPS
AND RECORDS. THIS SURVEY IS NOT A
DETERMINATION WITHOUT DERIVED FIELD STUDY.

A SURFACE INVESTIGATION
WAS BEYOND THE SCOPE OF THIS SURVEY

D.C.L. = DIRECTIONAL CONTROL LINE
RECORD BEARING: S68.51 S, S71.60, N.C.M.M.R.

I HEREBY CERTIFY THAT THIS SURVEY WAS MADE
IN ACCORDANCE WITH THE PROFESSIONAL SURVEYING
ACT AND THAT THE SURVEY WAS MADE
ON THE DATE OF SURVEY AND THAT THE SURVEY
EXCEPT AS SHOWN HEREON, THIS SURVEY IS
RESTRICTING TITLE COMMITMENT WAS BELIEVED
UPON IN PREPARATION OF THIS SURVEY.

RICHARD WILLET
NO. 4615
LAW NO. 21-01881
LAW NO. 21-01881



DRAWN BY: BE