


# H. & M. ENGINEERING CO. INC.

PHONE: 524-1500

P.O. BOX 980063  
HOUSTON, TEXAS 77098-0063

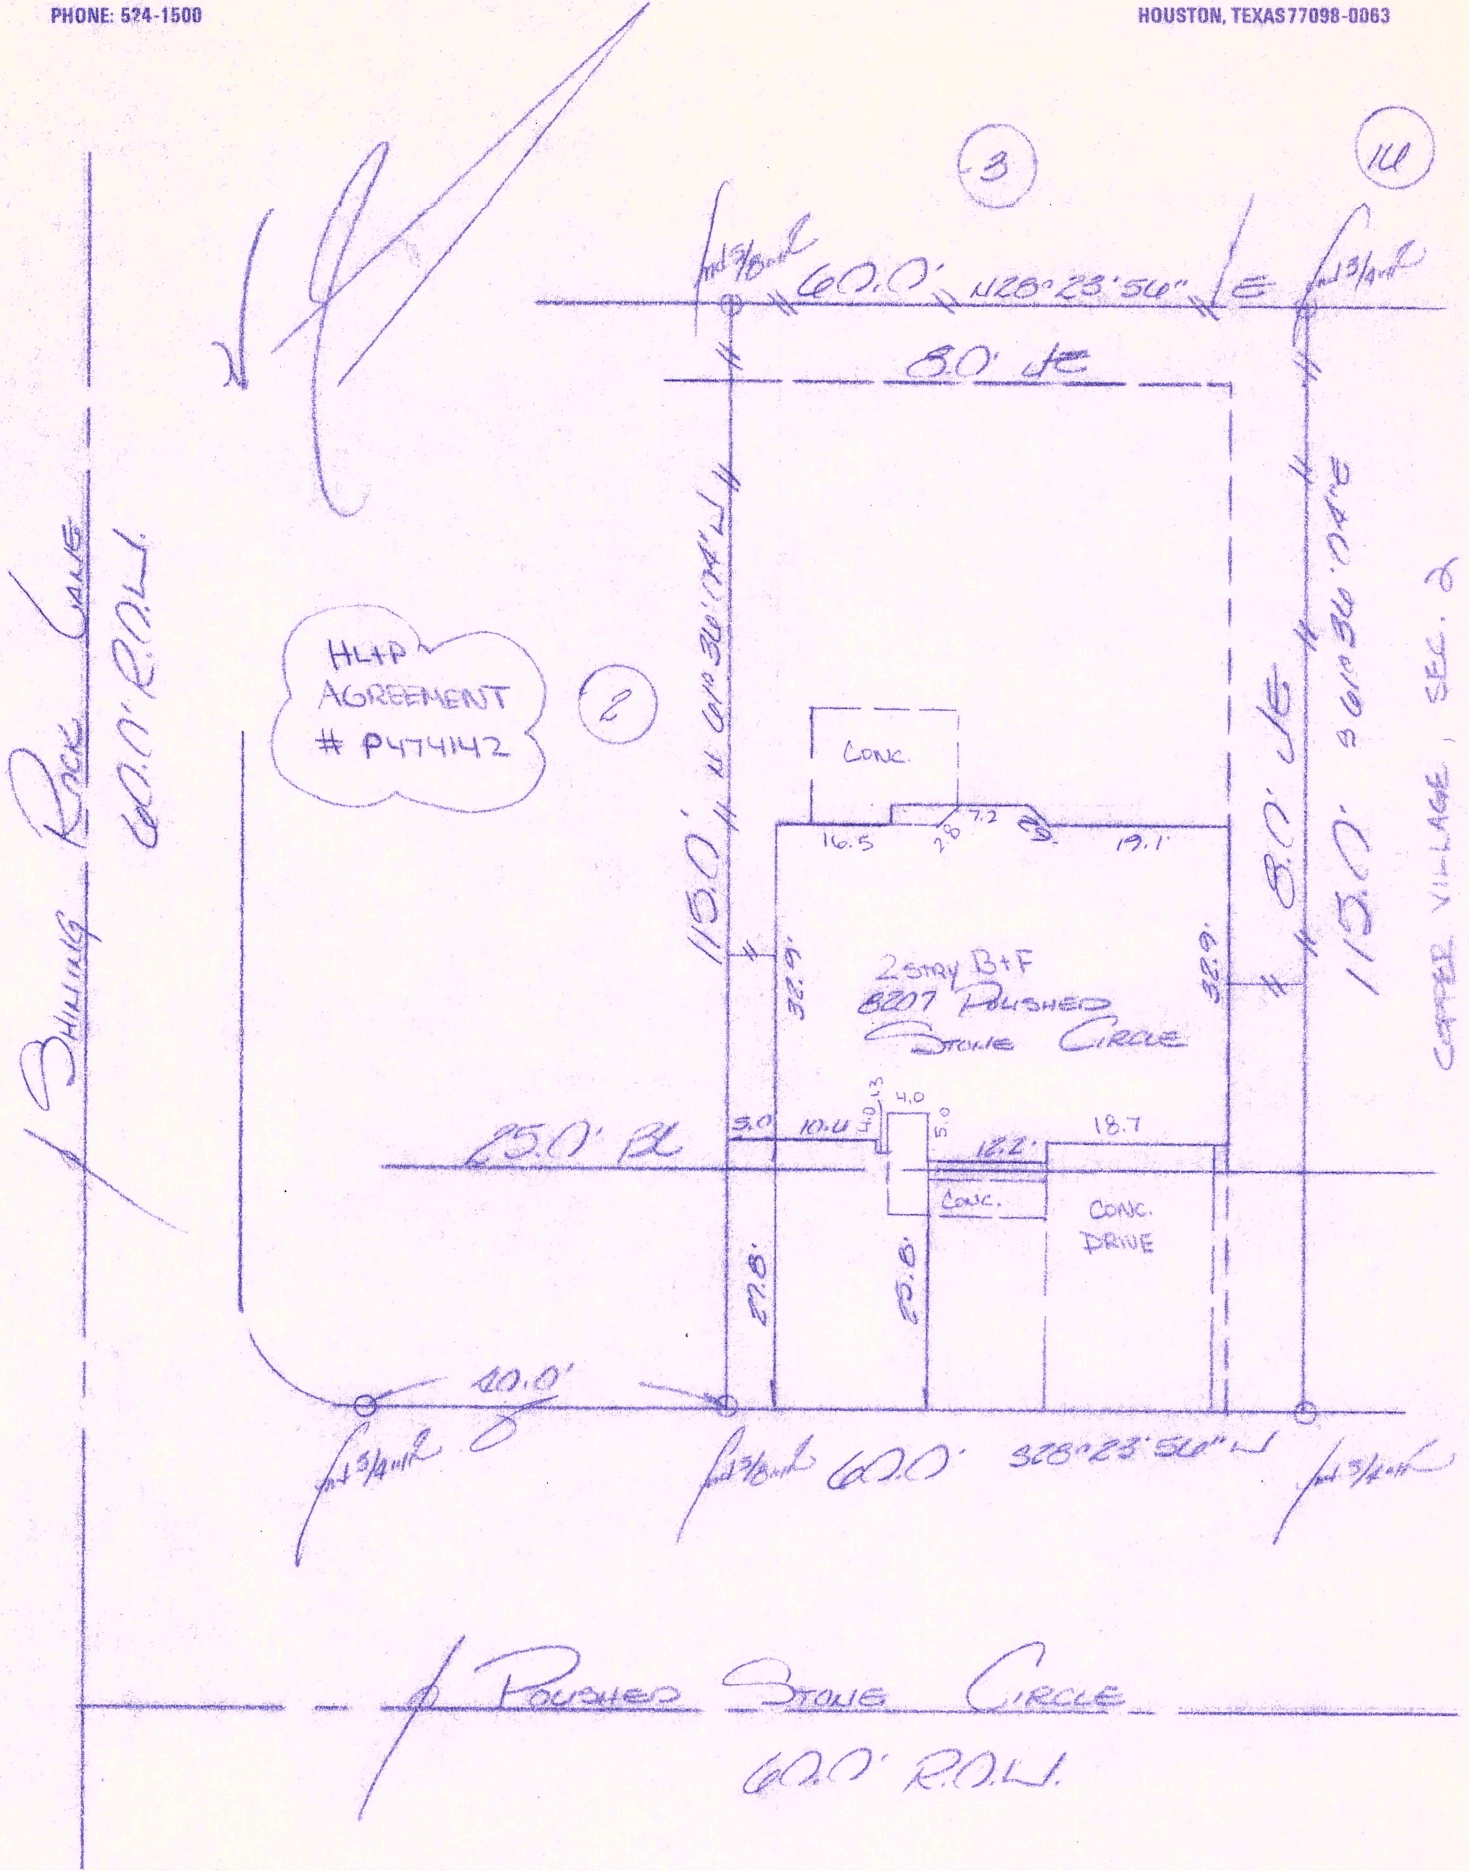

I certify that the above plat is a true representation of a survey made on the ground under my supervision

of Lot 1 Block 7 in COPPER VILLAGE SEC 2

recorded in Vol. film order 357023 Page 1 of the Map Records of HARRIS

County, Texas and out of the CHARLES BOHMAN Survey A- 142

Owners DENNIS G LOPEZ AND PATRICIA LOPEZ

GF# 175-96-1149 Date 2/23/95 F.B. 3/16/95

This Property is located in flood insurance rate map zone X Bearing Reference Plot

as per map 48201C 175G

dated Sept 1990 Scale 1"=20'



*[Handwritten signature]*