
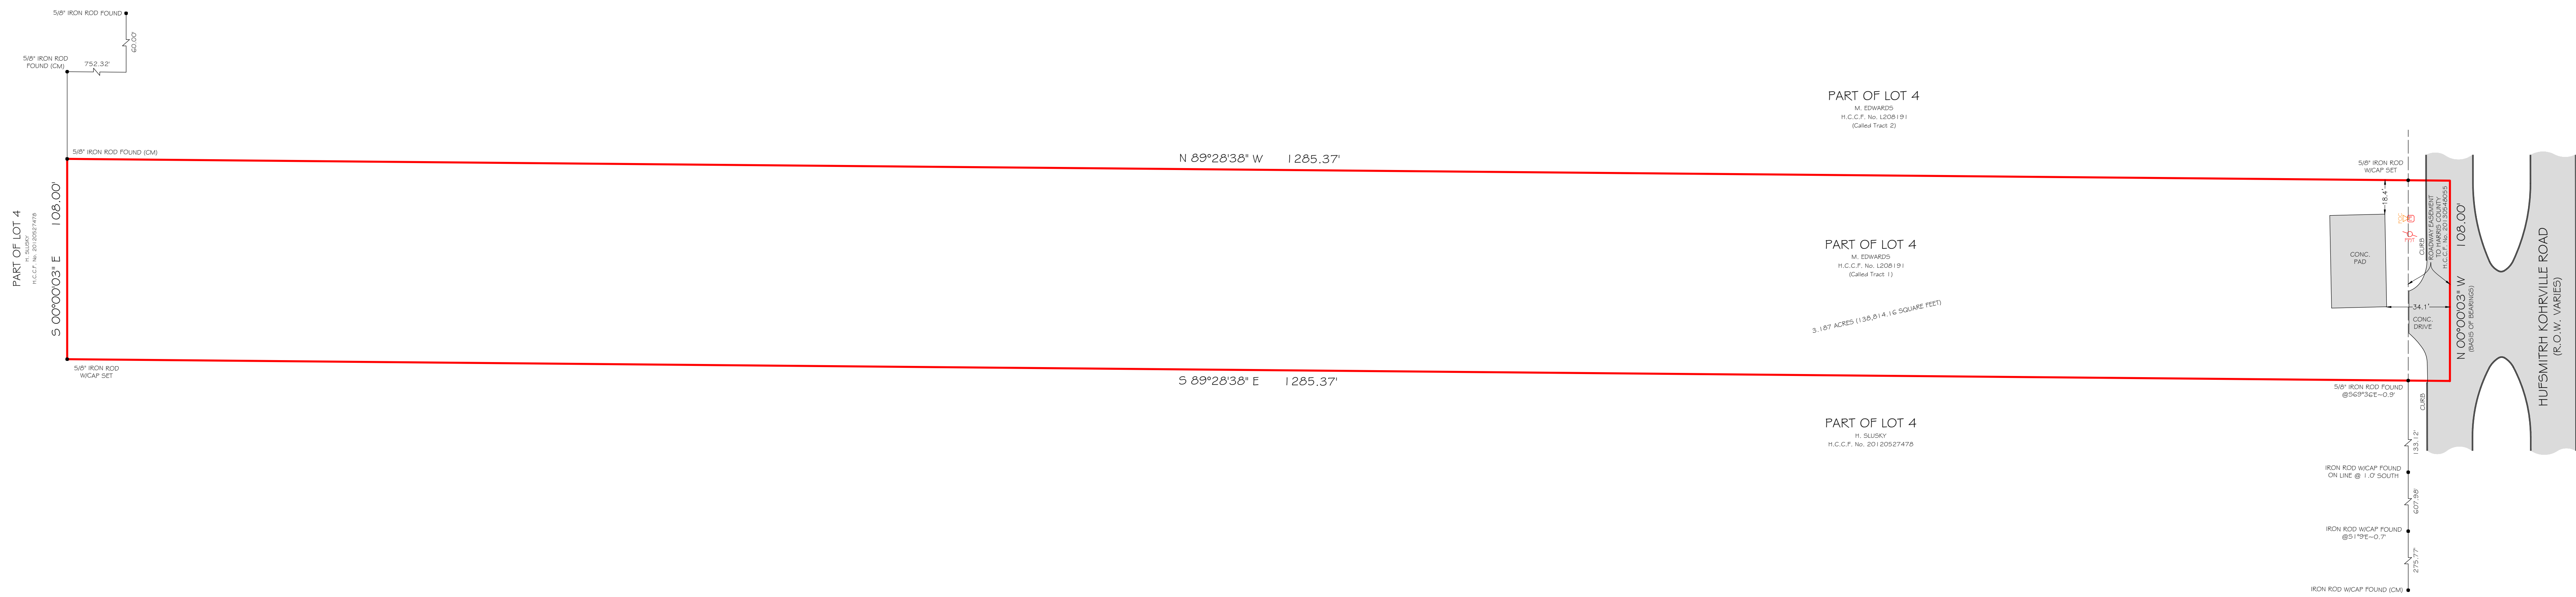


ADDRESS : 17319 HUFSMITH KOHRVILLE ROAD
HOUSTON, TEXAS 77375

TITLE CO : N/A
GF NO : N/A
LENDER : N/A

A STANDARD LAND SURVEY OF 3.187 ACRES
SITUATED IN THE WILLIAM PERKINS SURVEY, ABSTRACT No. 621,
HARRIS COUNTY, TEXAS,
BEING PART OF PARTITION LOT 4
JAKE WOODS PARTITION
ACCORDING TO THE MAP OR DESCRIPTION THEREOF
RECORDED IN VOLUME 900, PAGE 275
OF THE DEED RECORDS OF HARRIS COUNTY, TEXAS

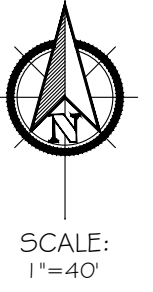

NOTES:
1) ALL BEARINGS SHOWN ARE REFERENCED PER DEED FOR SUBJECT PROPERTY, RECORDED UNDER HARRIS COUNTY CLERK'S FILE NUMBER L208191.
2) THIS SURVEY WAS PREPARED WITHOUT A TITLE COMMITMENT. OTHER EASEMENTS AND/OR BUILDING LINES MAY AFFECT THIS TRACT.
3) THIS SURVEY IS CERTIFIED FOR THIS TRANSACTION ONLY AND IS NOT TRANSFERABLE TO SUBSEQUENT OWNERS, HEIRS OR ASSIGNS.

FLOOD INFORMATION
*BASED ON VISUAL EXAMINATION, THIS TRACT LIES WITHIN ZONE 'X' DEFINED AS AREAS DETERMINED TO BE OUTSIDE THE 0.2% ANNUAL CHANCE FLOODPLAIN PER F.E.M.A. FLOOD INSURANCE RATE MAP PANEL NO: 48201G0240M REVISION DATE: 10-16-2013. *DUE TO INACCURACIES OF F.E.M.A. MAPS PREVENT EXACT DETERMINATION WITHOUT DETAILED FIELD STUDIES.

LEGEND
 (CM) - CONTROLLING MONUMENT
 R.O.W. - RIGHT OF WAY
 H.C.C.F. - HARRIS COUNTY CLERK FILE
 H.C.M.R. - HARRIS COUNTY MAP RECORD
 H.C.D.R. - HARRIS COUNTY DEED RECORD
 ● - SURVEY MONUMENT
 ⚡ - POWER POLE w/ TRANSFORMER
 □ - ELECTRIC PEDESTAL
 🔍 - FIBER OPTIC CABLE
 ▽ - R.O.W. MARKER

I HEREBY CERTIFY THAT THIS SURVEY WAS MADE ON THE GROUND UNDER MY SUPERVISION AND THAT IT CORRECTLY REPRESENTS THE FACTS FOUND AT THE TIME OF THE SURVEY. THERE WERE NO ENCROACHMENTS APPARENT ON THE GROUND.

PRELIMINARY
 THIS DOCUMENT SHALL NOT BE RECORDED FOR ANY PURPOSE AND SHALL NOT BE USED OR VIEWED OR RELIED UPON AS A FINAL SURVEY DOCUMENT
 JOHN D. FISHER
 R.P.L.S. NO. 6153
 - FOR REVIEW ONLY -