


LOT AREA	12990 S.F.	% LOT COVERAGE	33.8 %
HOUSE & GARAGE	3696 S.F.	FRONT SOD AREA	6723 S.F.
DRIVES, WALKS, & PATIOS	701 S.F.	REAR SOD AREA	3927 S.F.
TOTAL	4397 S.F.	CONC. IN PARKWAY	1439 S.F.

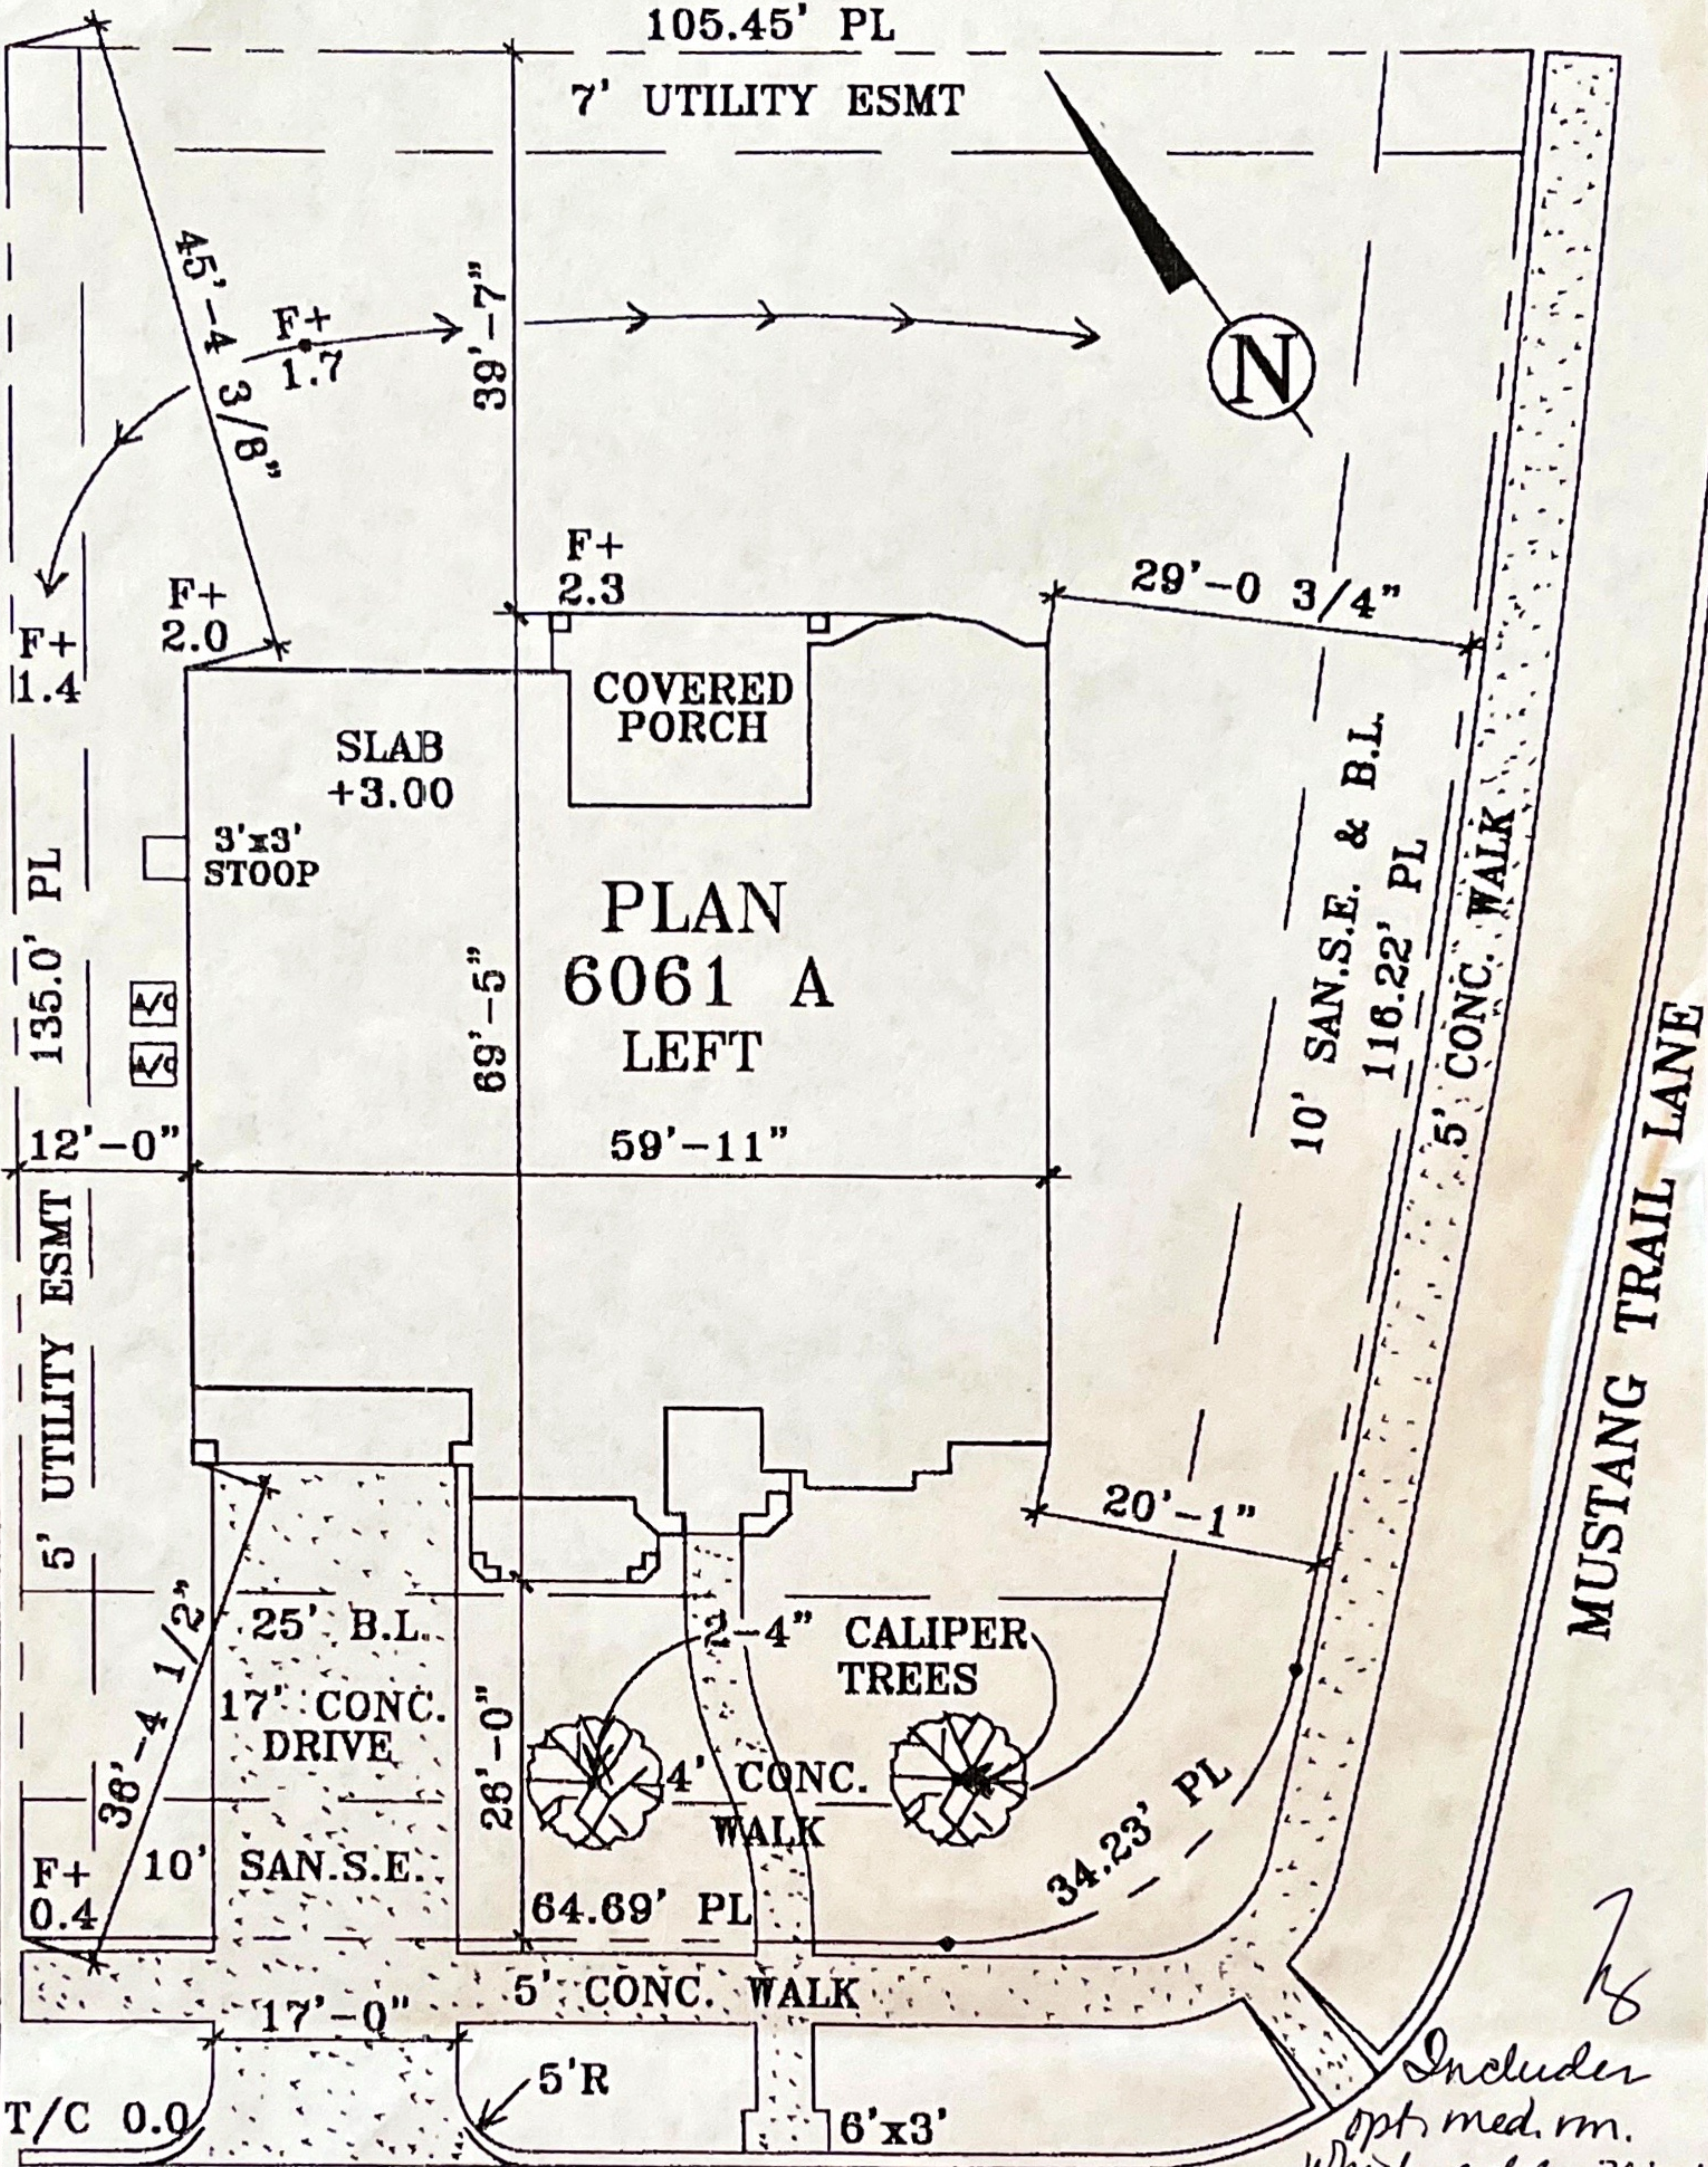

ASSUMED ADDRESS 27506 HAVEN TRACE LANE LOT 1 BLOCK 3 SECTION 6 NEIGHBORHOOD CREEKSIDE AT CROSS CREEK RANCH COMMUNITY CROSS CREEK RANCH DATE 7-3-2012

LANDING JOB 14110-53-6301 PLAN 6061 A LEFT HOUSE S.F. 4148 GARAGE 3 CAR TANDEM SCALE 1/16"=1'-0" U.N.O.

*Includes opt med. rm. which adds 26sq.ft.*

ALL INFORMATION ON THIS PLOT PLAN INCLUDING SQUARE FOOT CALCULATIONS, SITE ELEVATIONS, AND PROPOSED GRADING IS PRELIMINARY AND APPROXIMATE. ACTUAL CONSTRUCTION OF THE STRUCTURE ON SITE MAY DEVIATE FROM THE PLOT PLAN WITHOUT NOTICE AT THE DISCRETION OF VILLAGE BUILDERS.

**VILLAGE BUILDERS**